




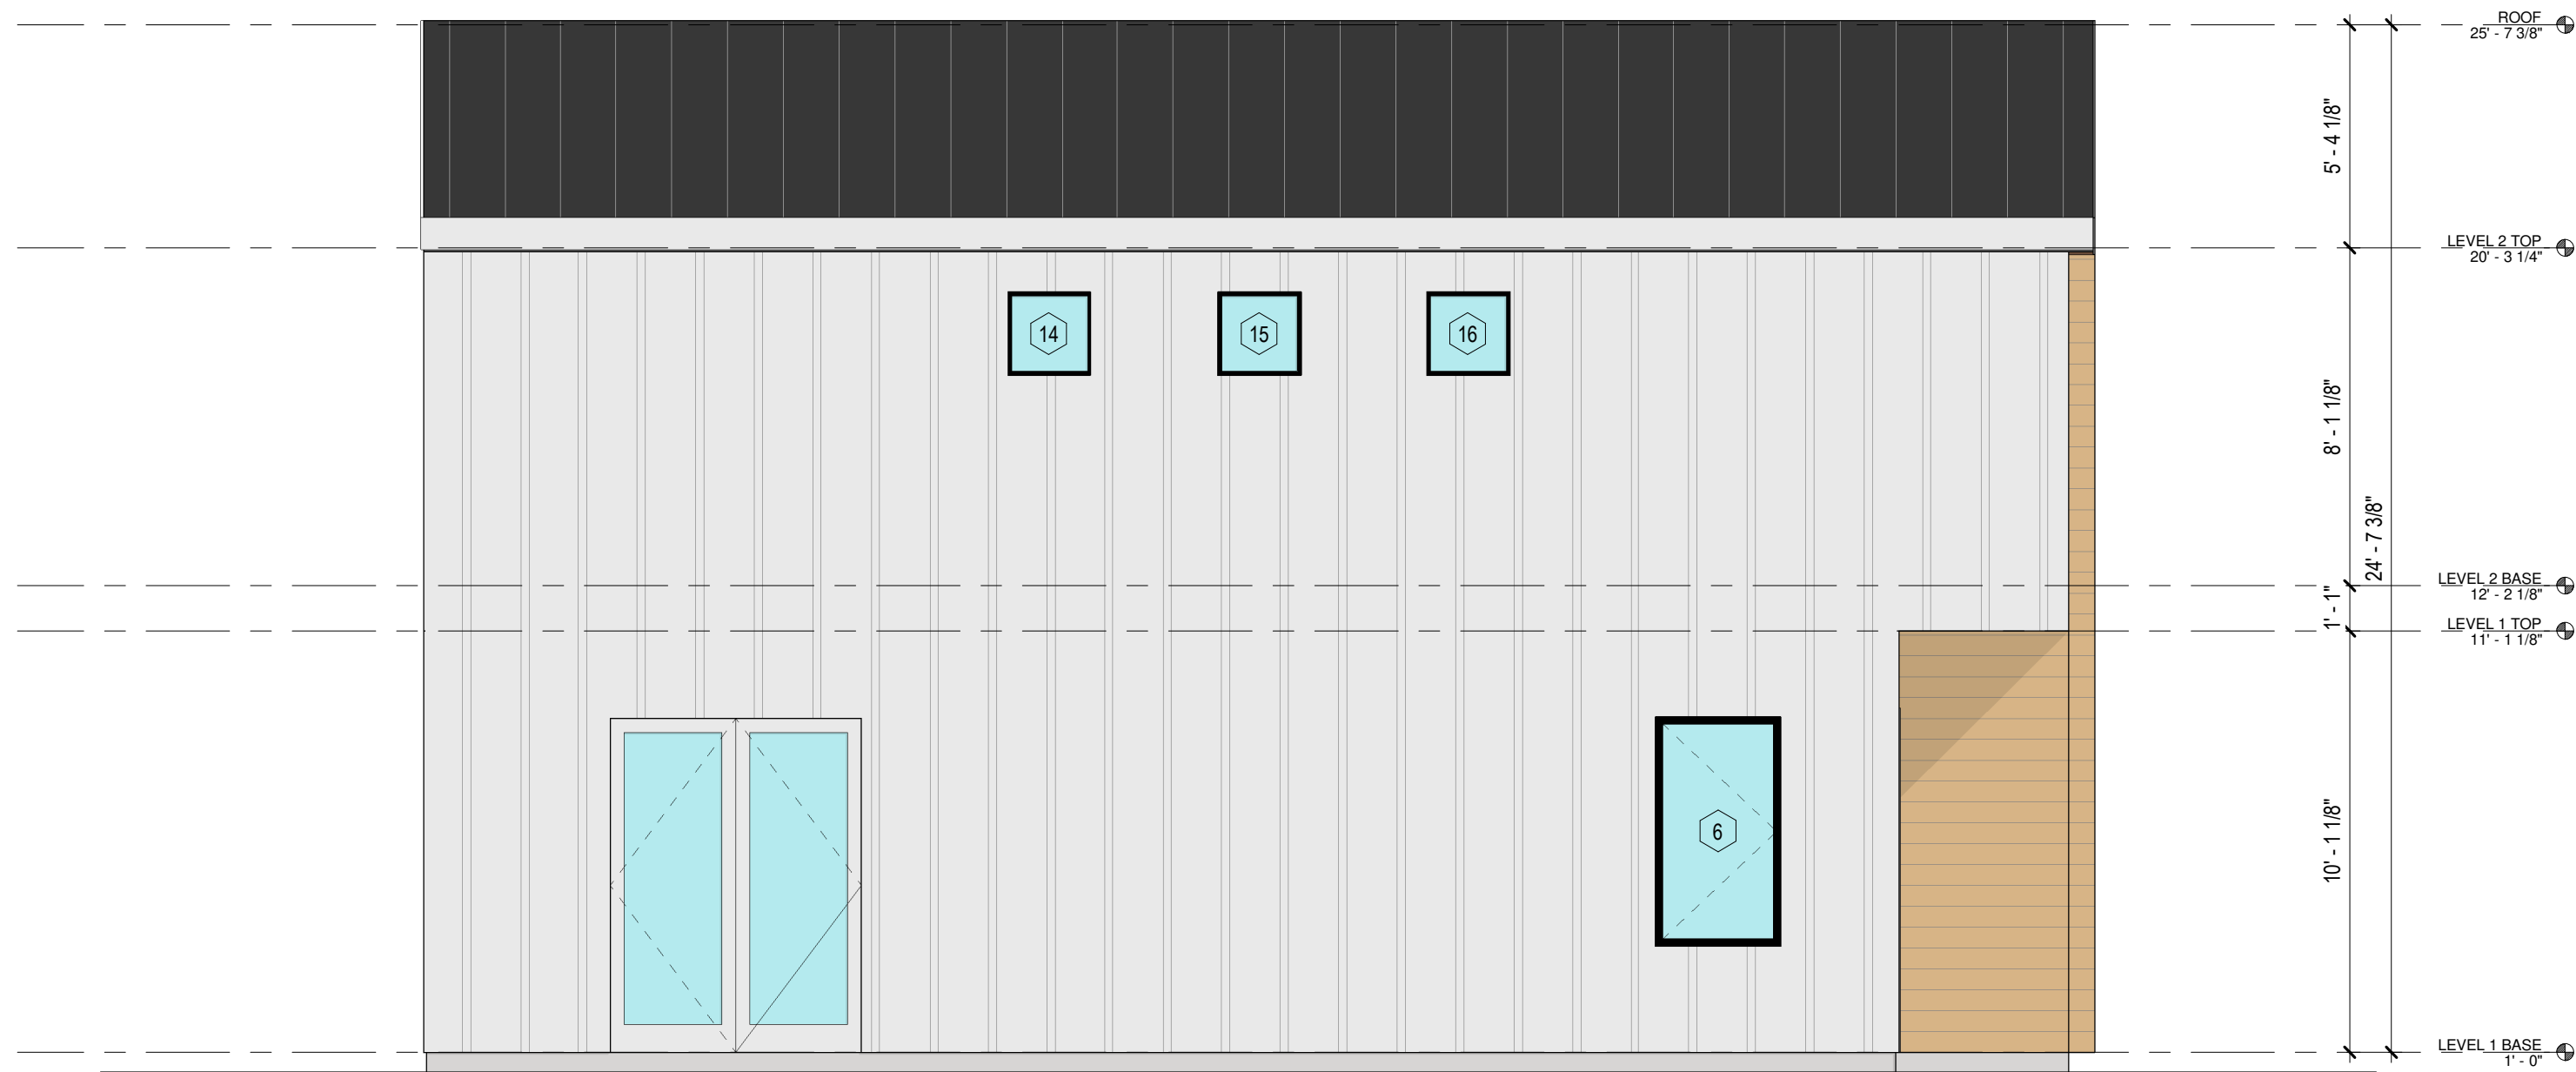


4 LEFT ELEVATION
1/4" = 1'-0"

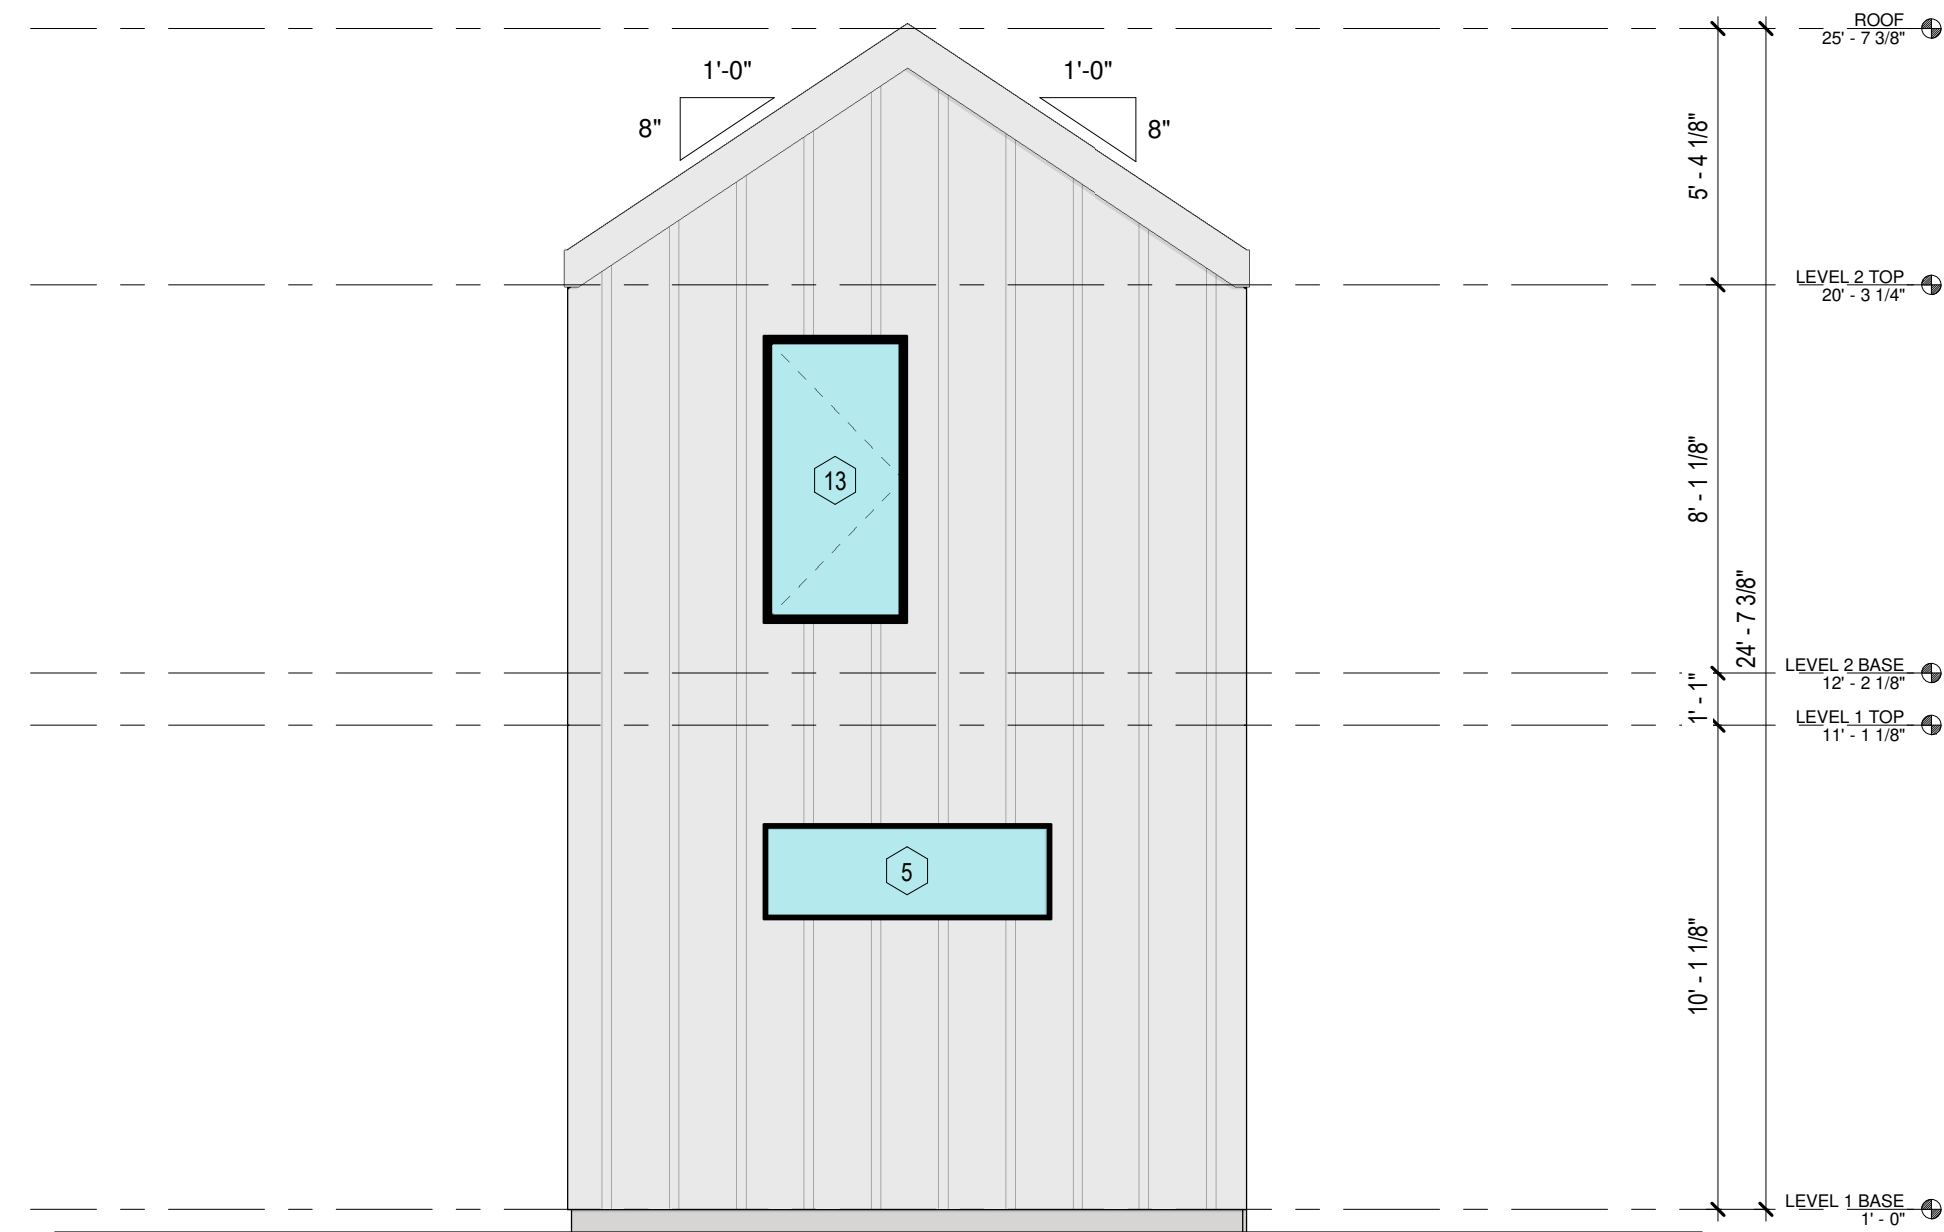

3 BACK ELEVATION
1/4" = 1'-0"

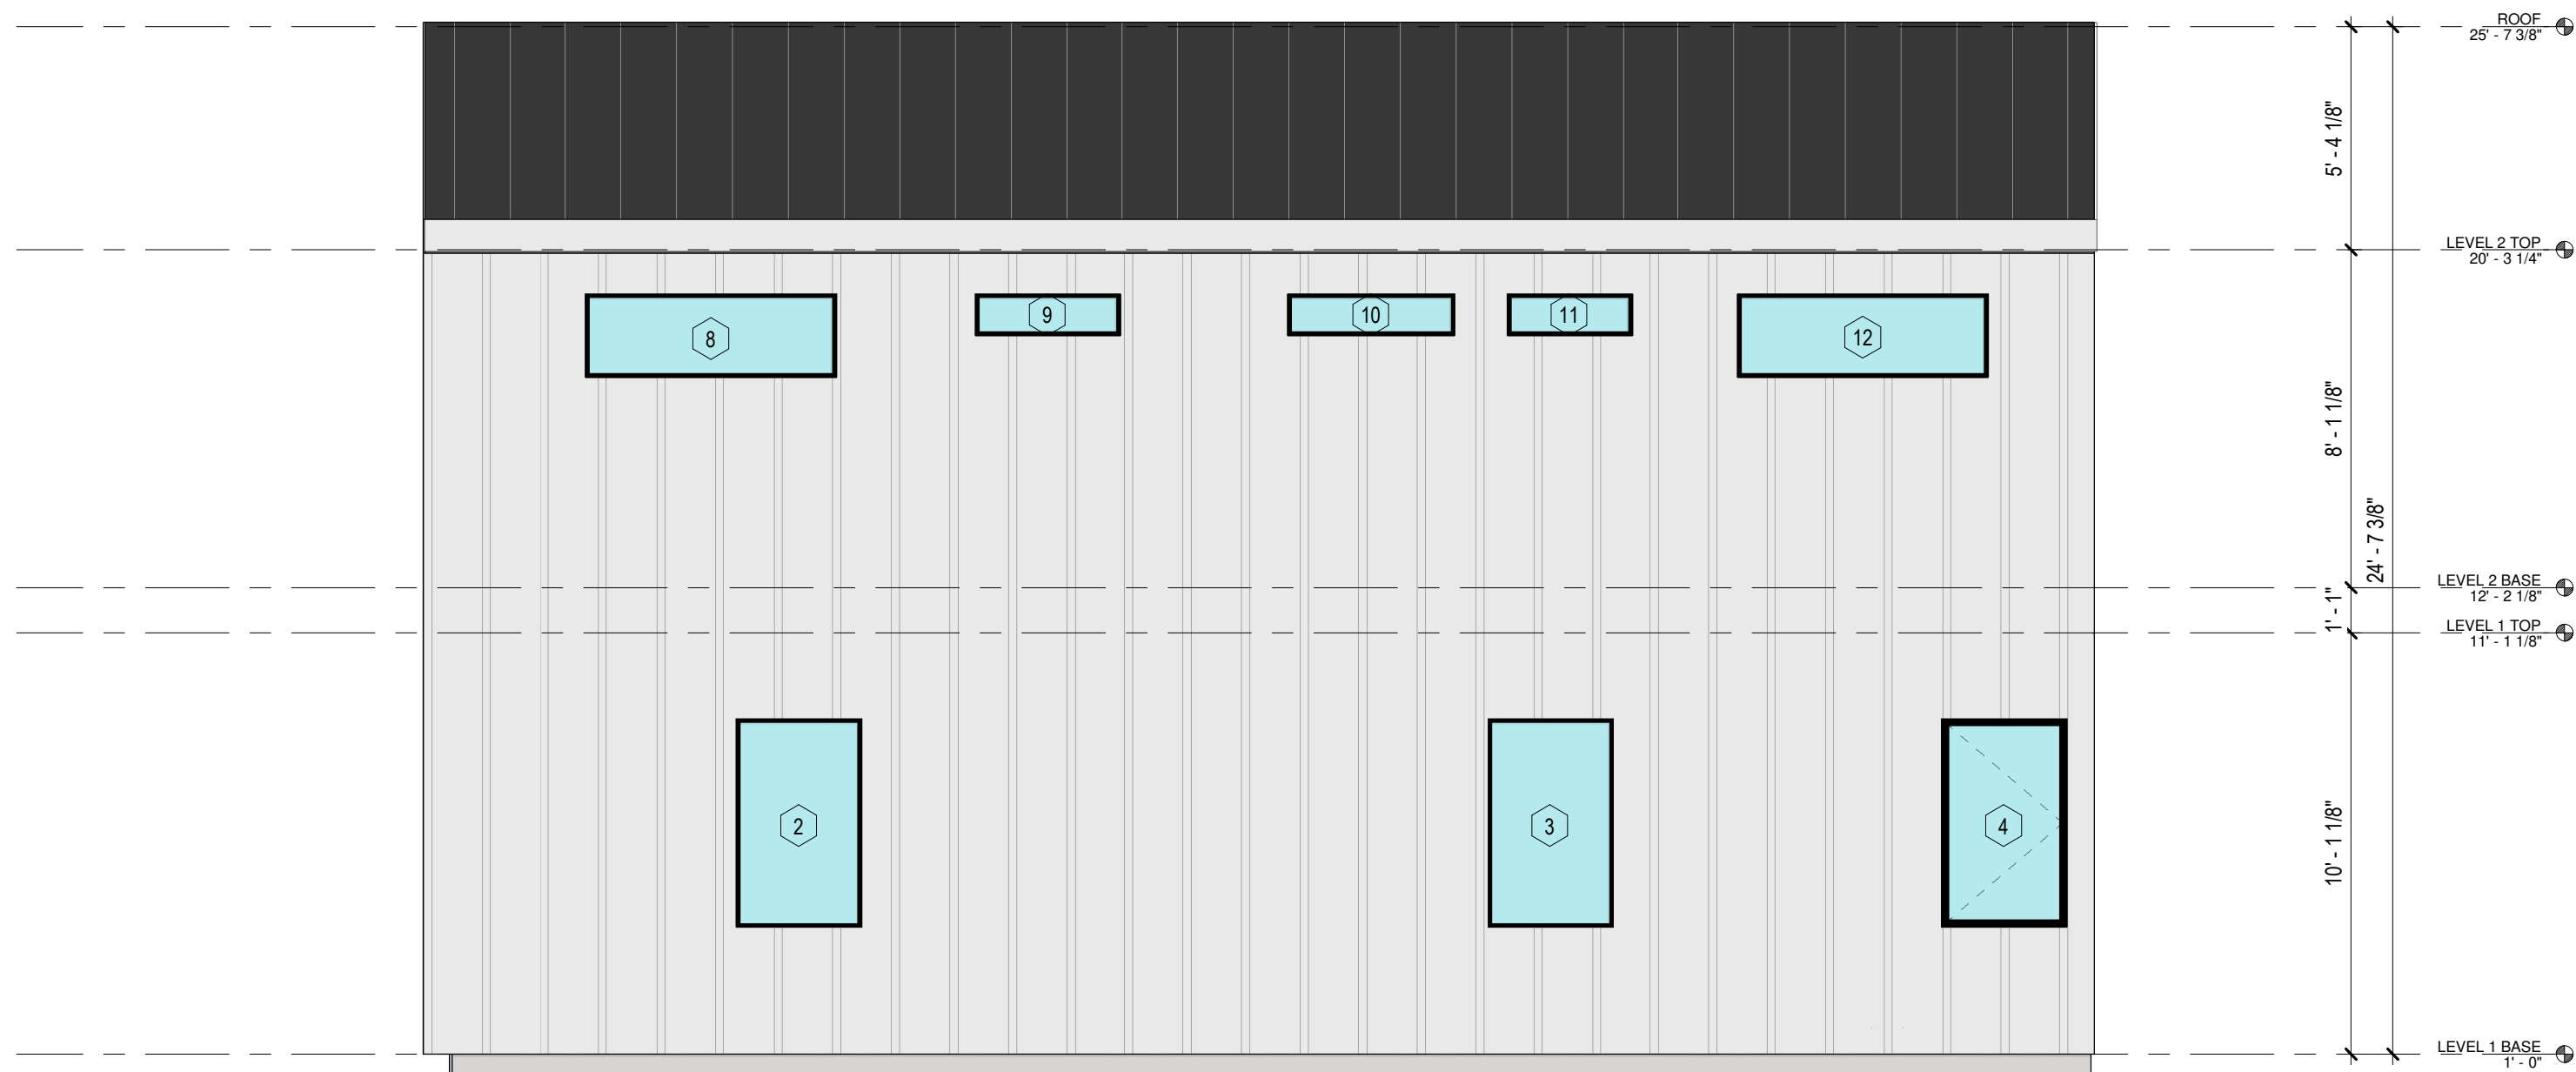

2 RIGHT ELEVATION
1/4" = 1'-0"

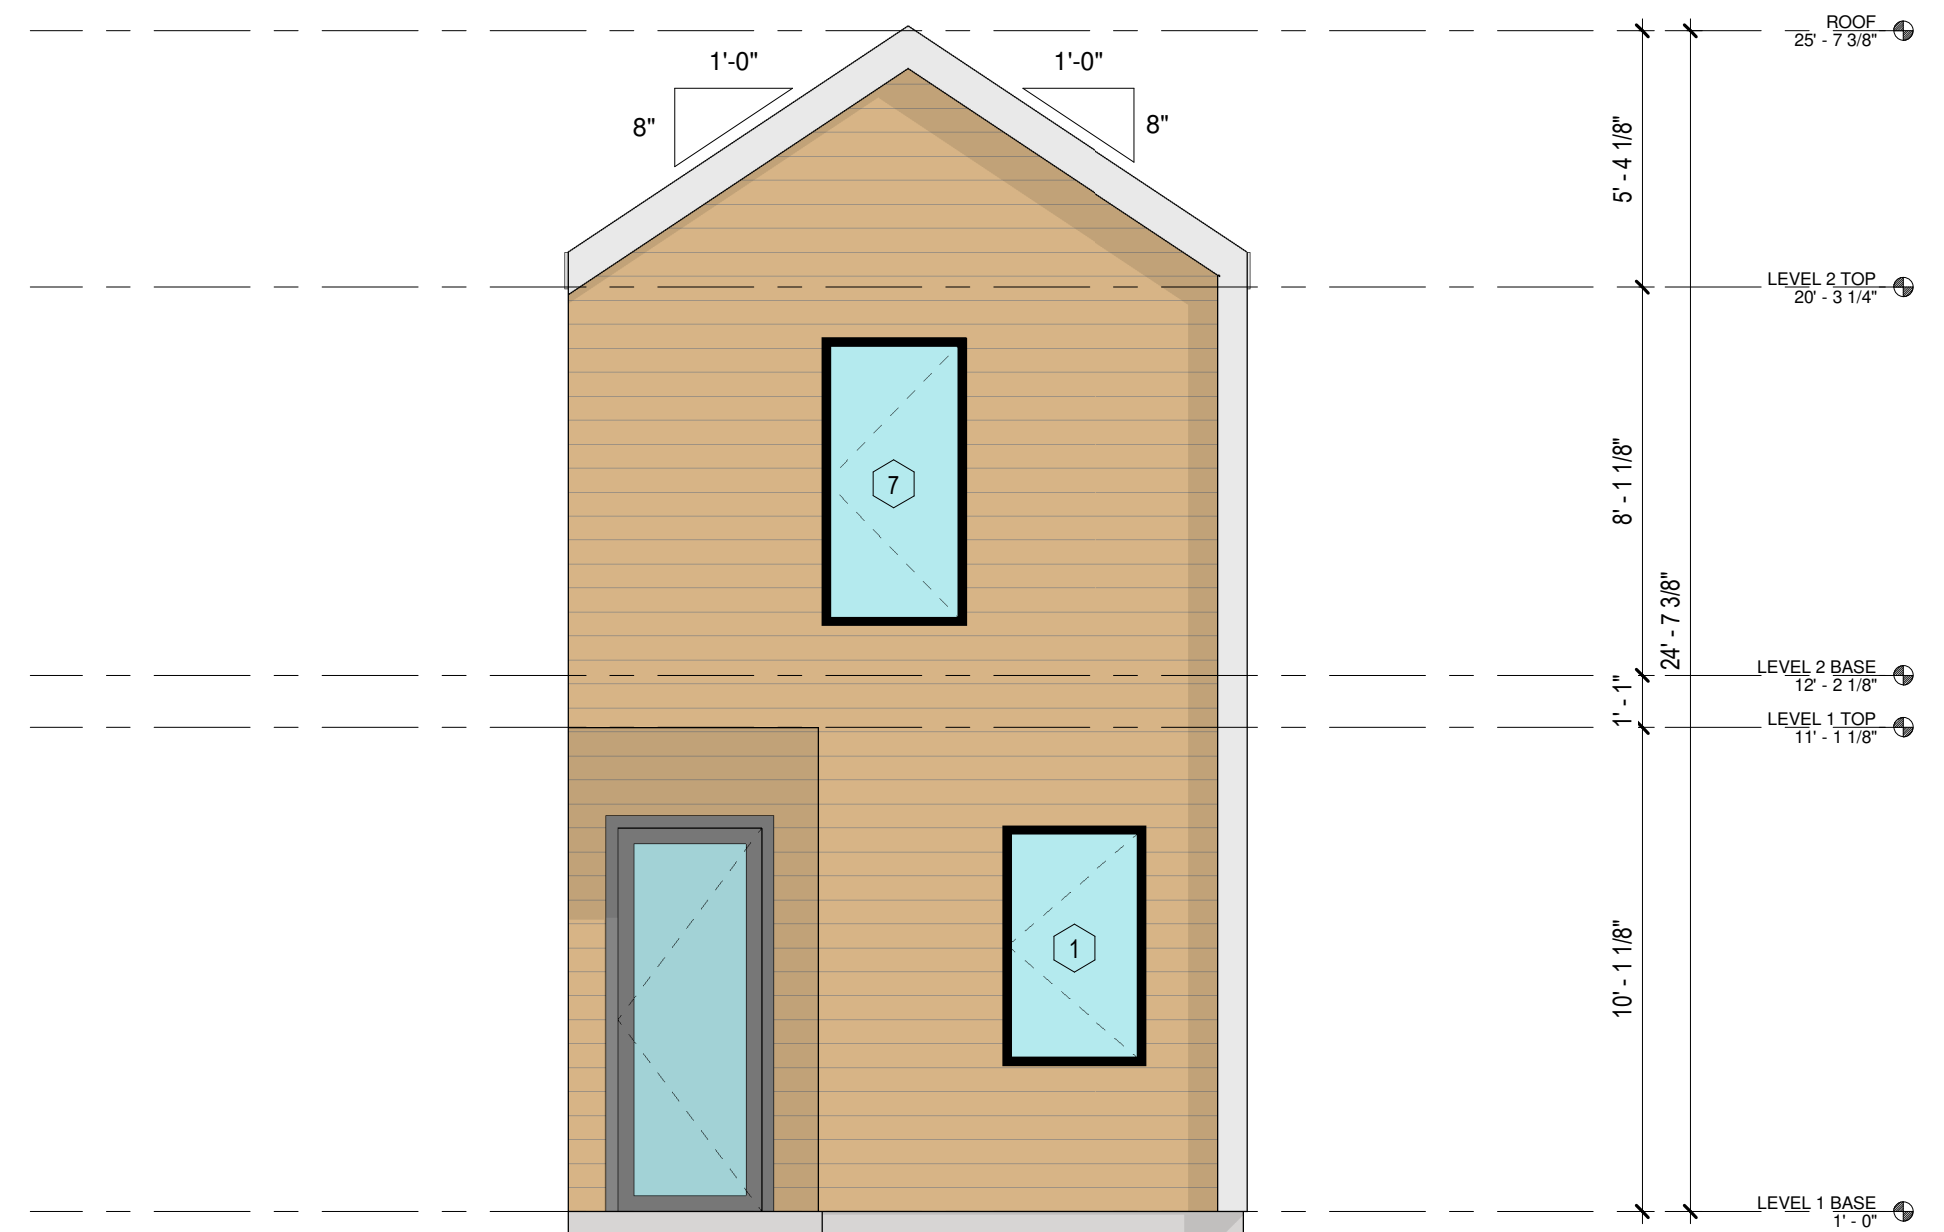

1 FRONT ELEVATION
1/4" = 1'-0"