



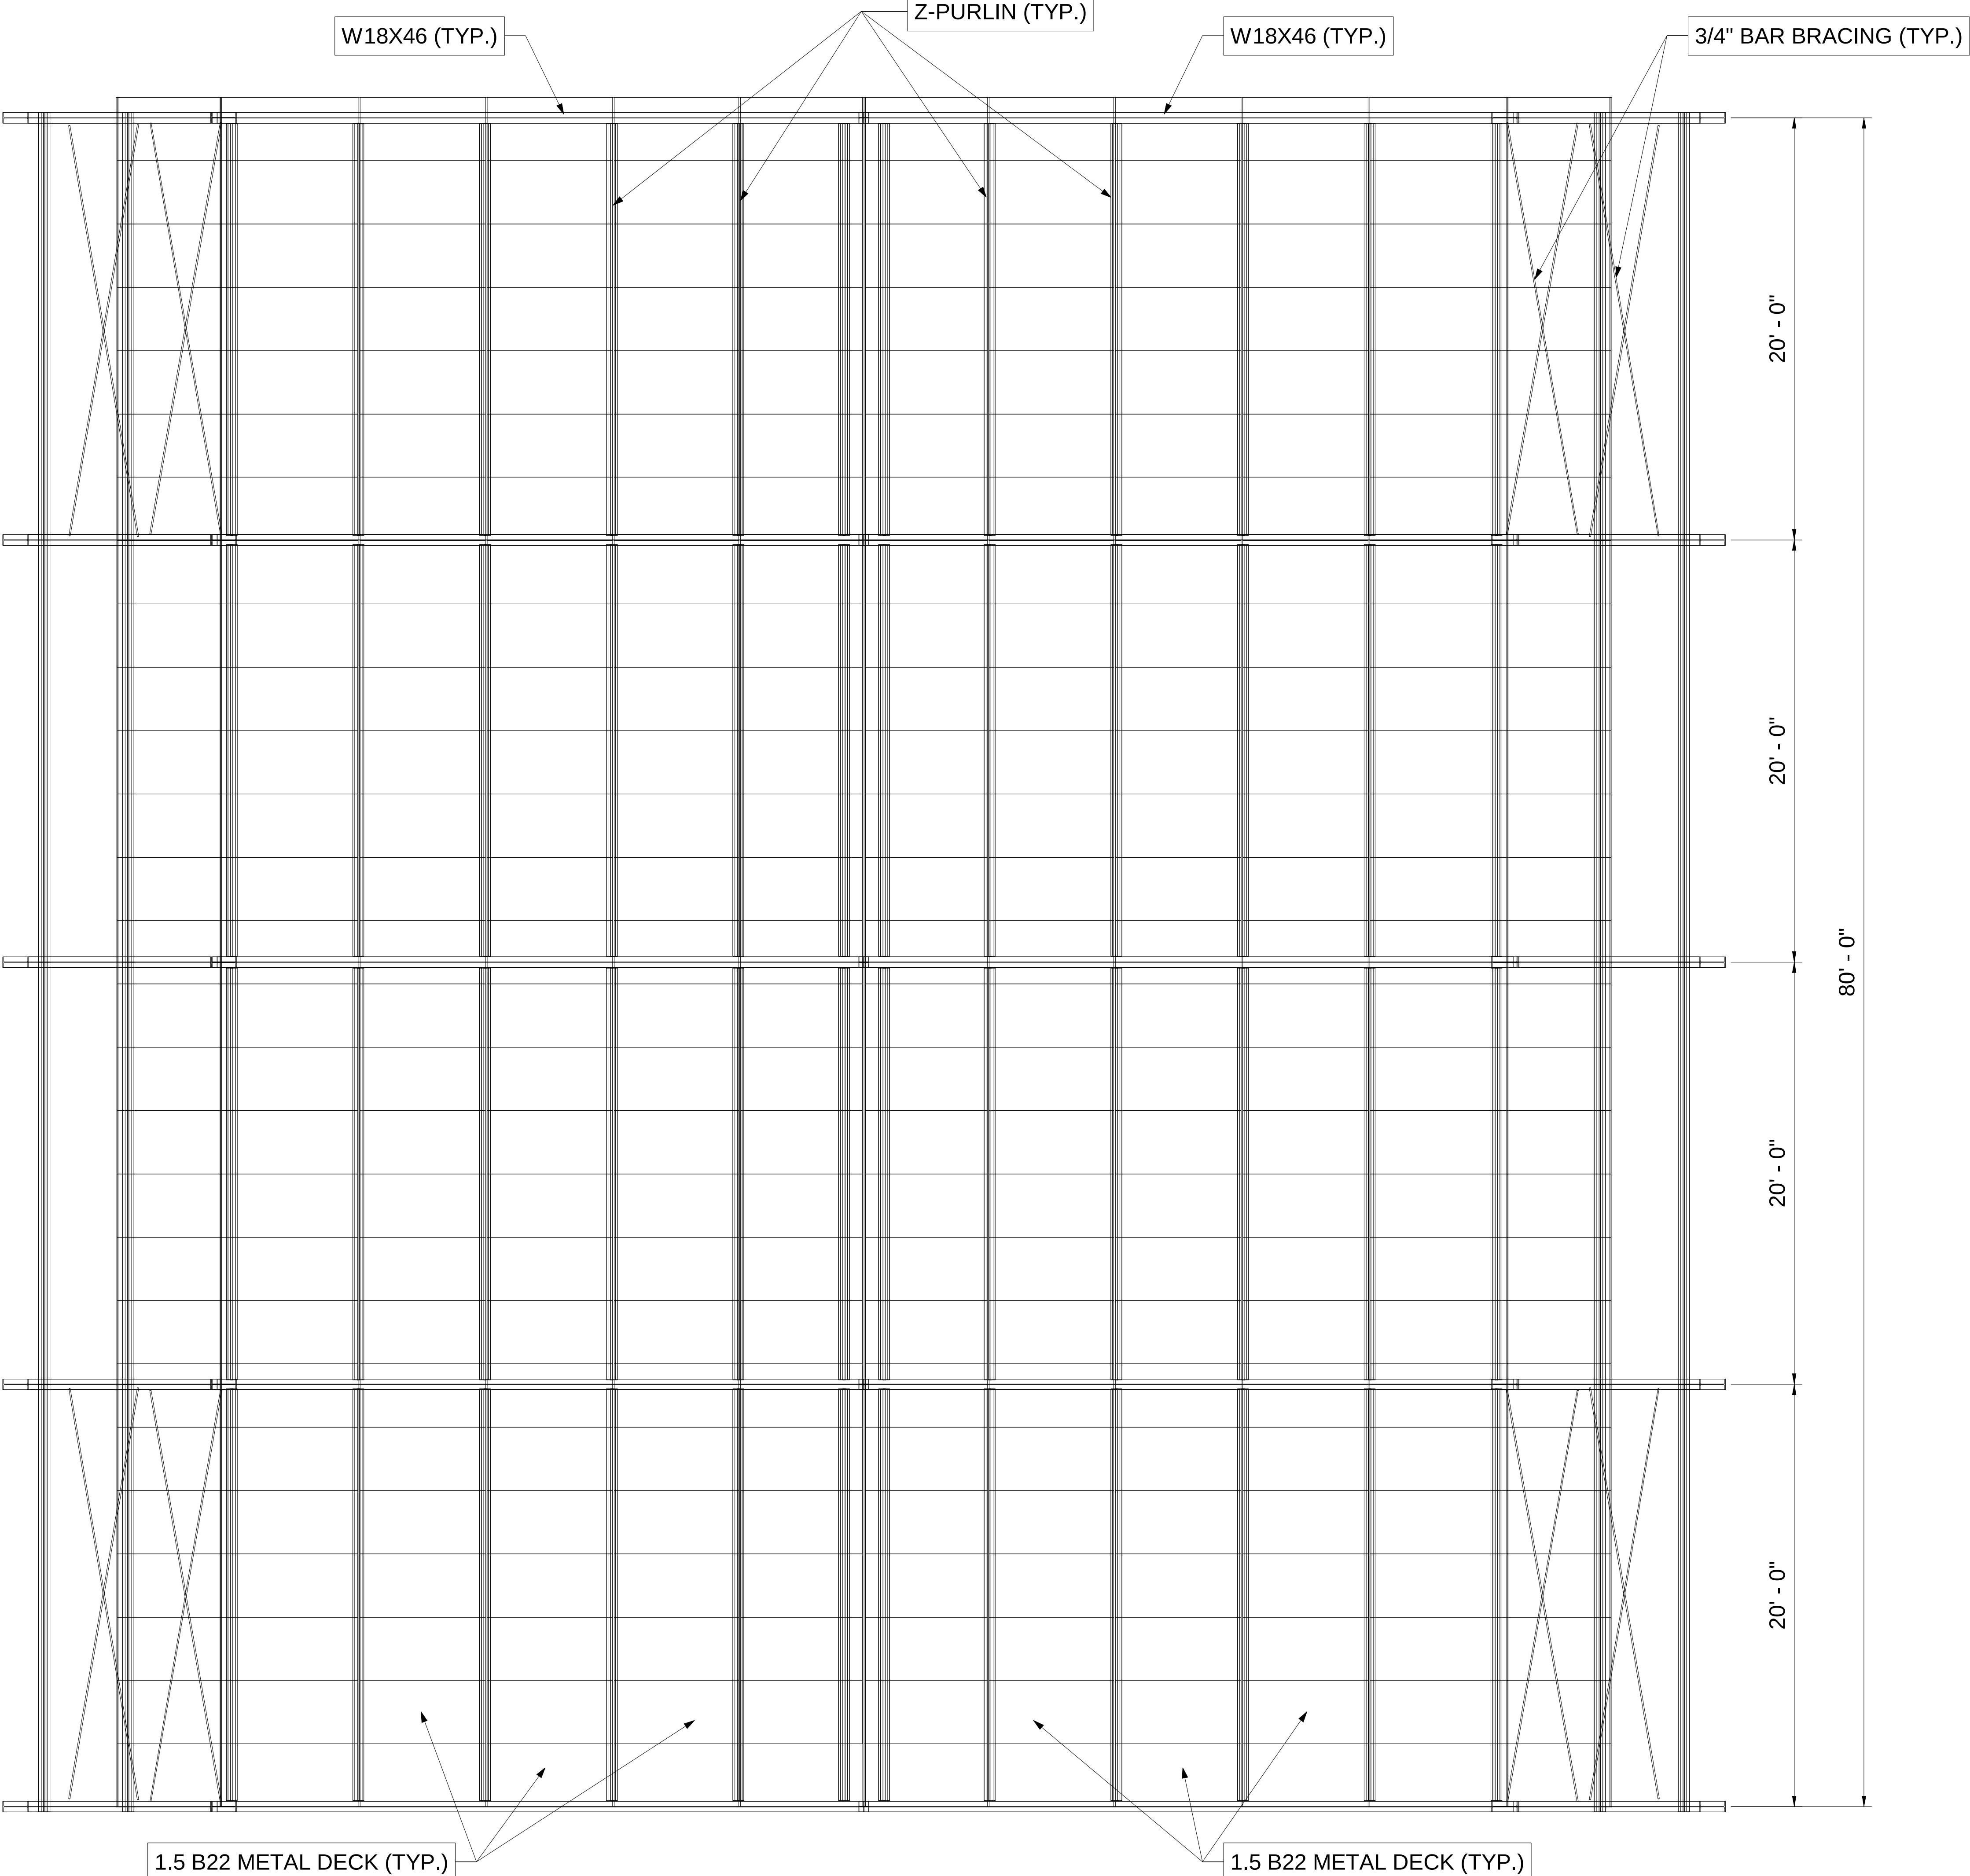


1

FRAMING LAYOUT PLAN


1/4" = 1'-0"

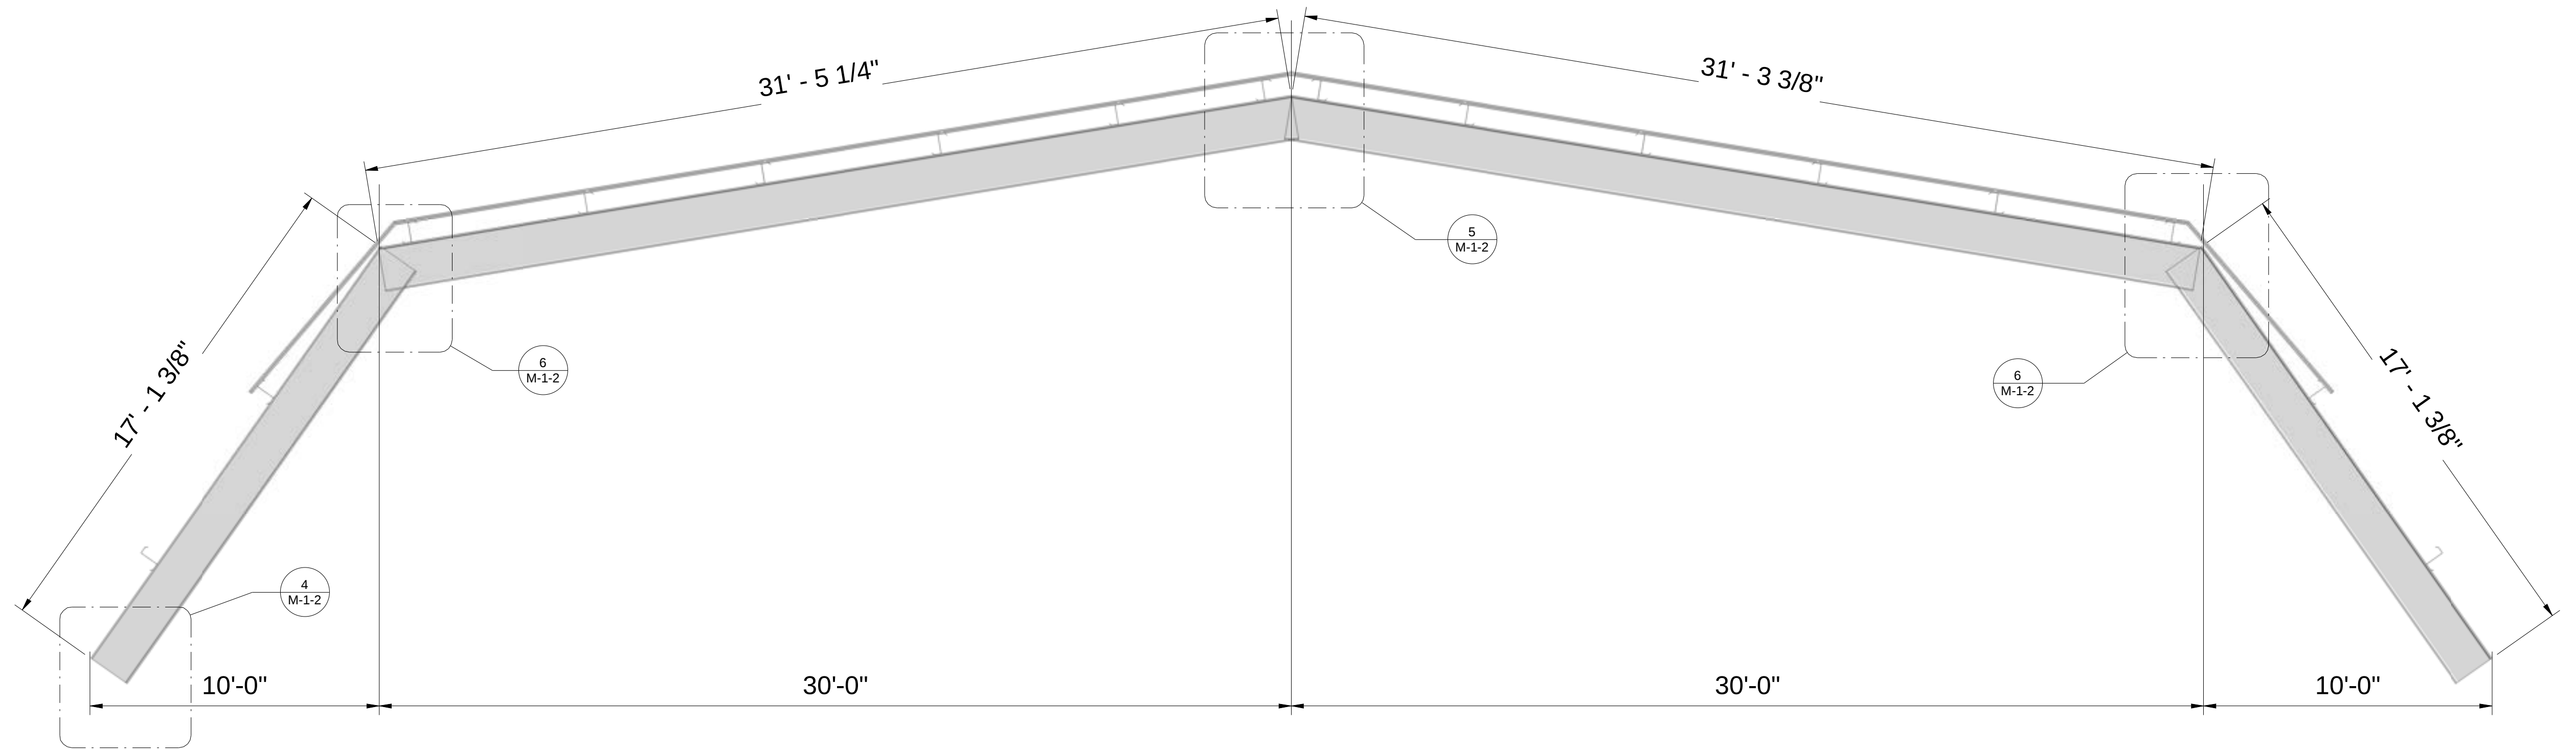


1 FRONT & REAR VIEW
1 : 40

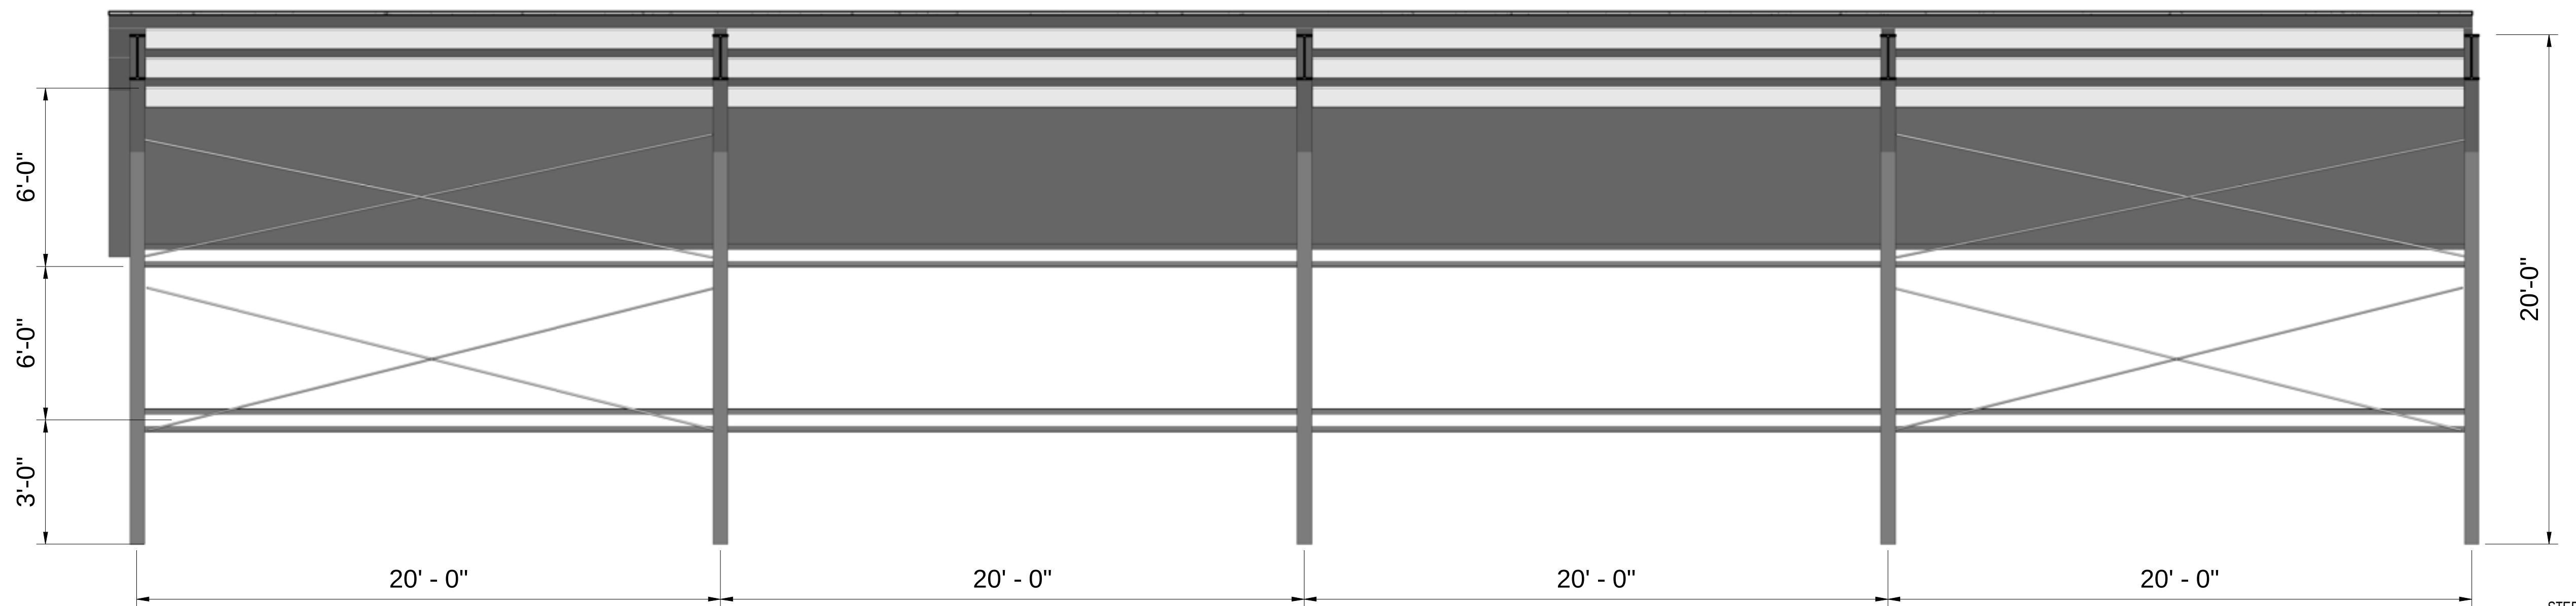


2 SIDE VIEW
1 : 40

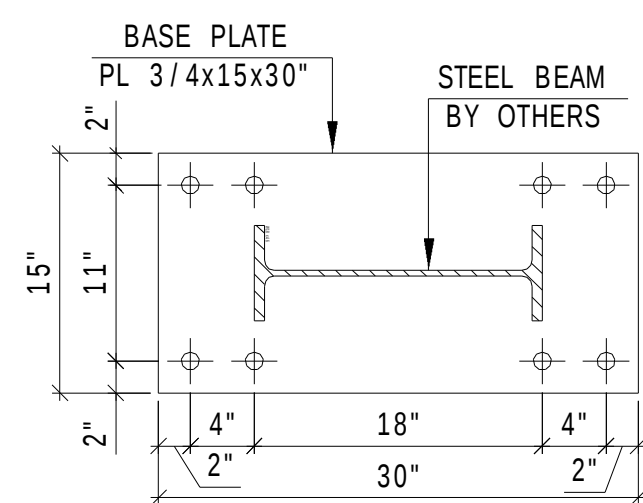


3 DETAIL-A
1" = 1'-0"

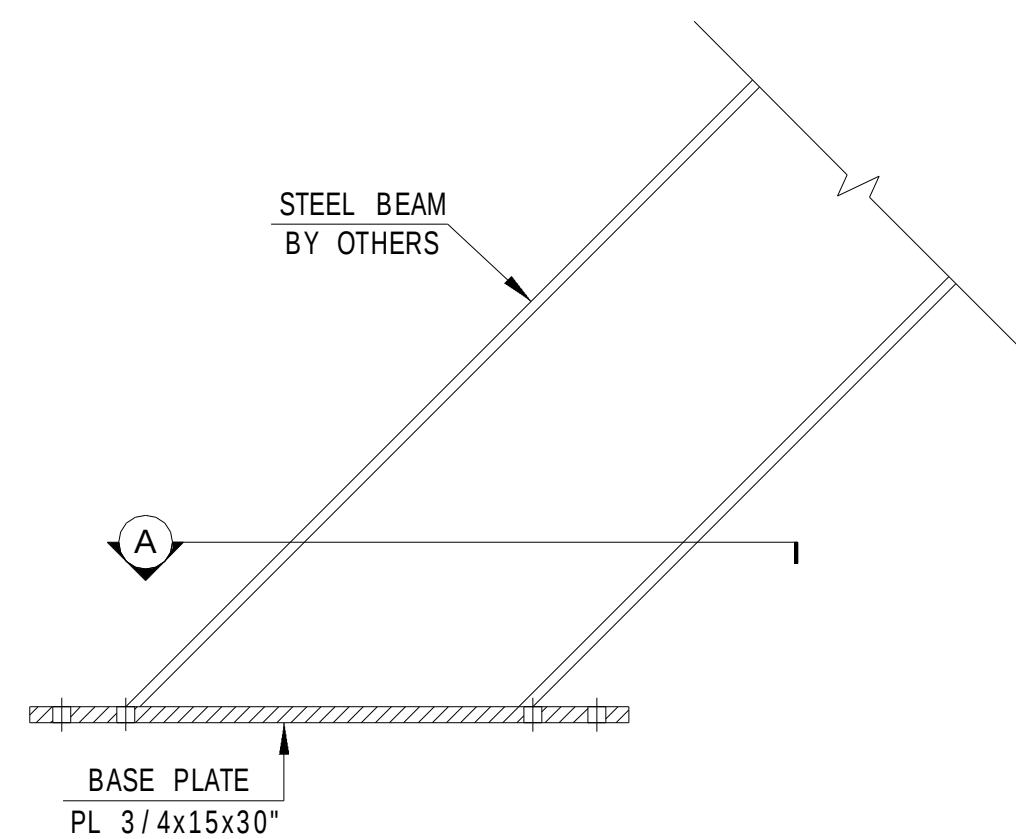


4 SECTION
1" = 1'-0"

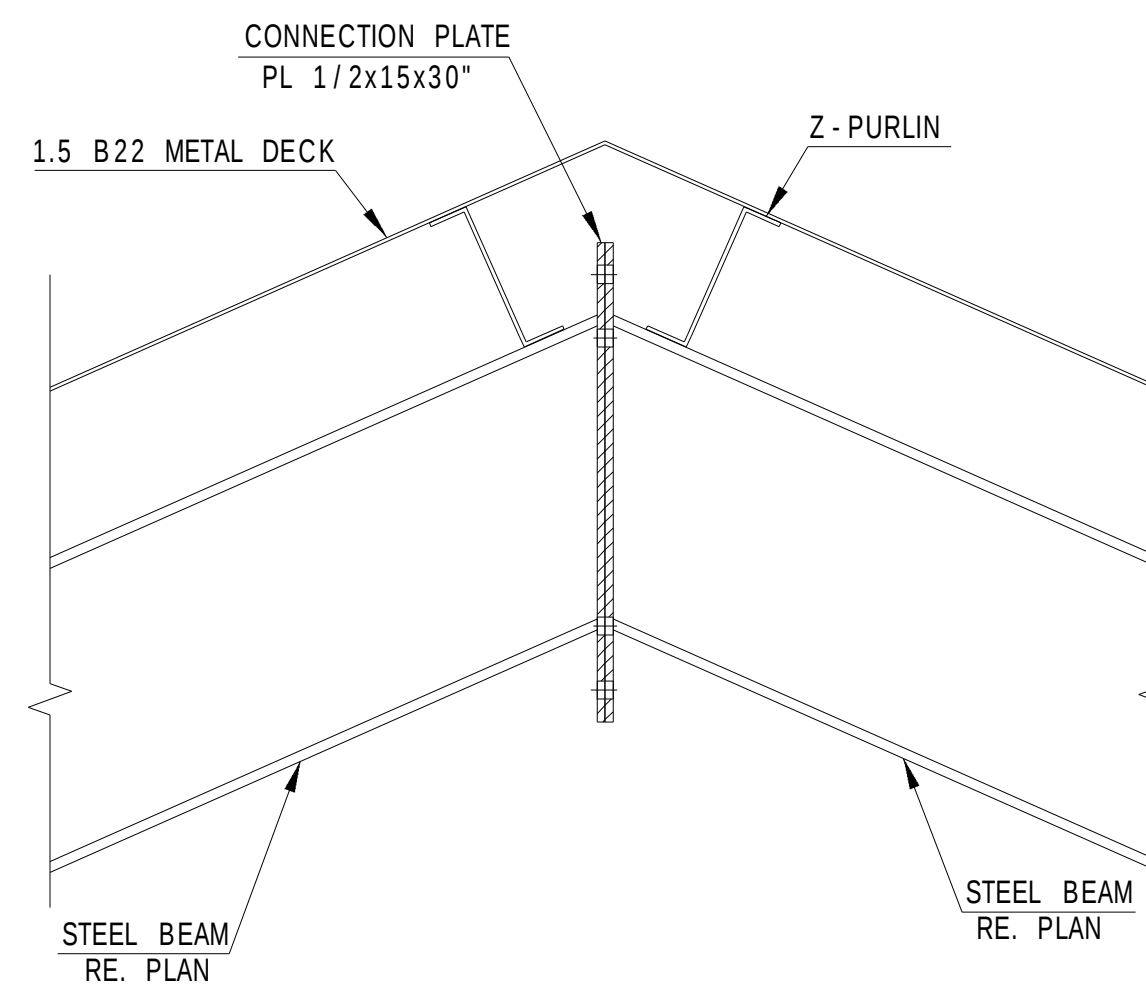


5 SECTION
1" = 1'-0"

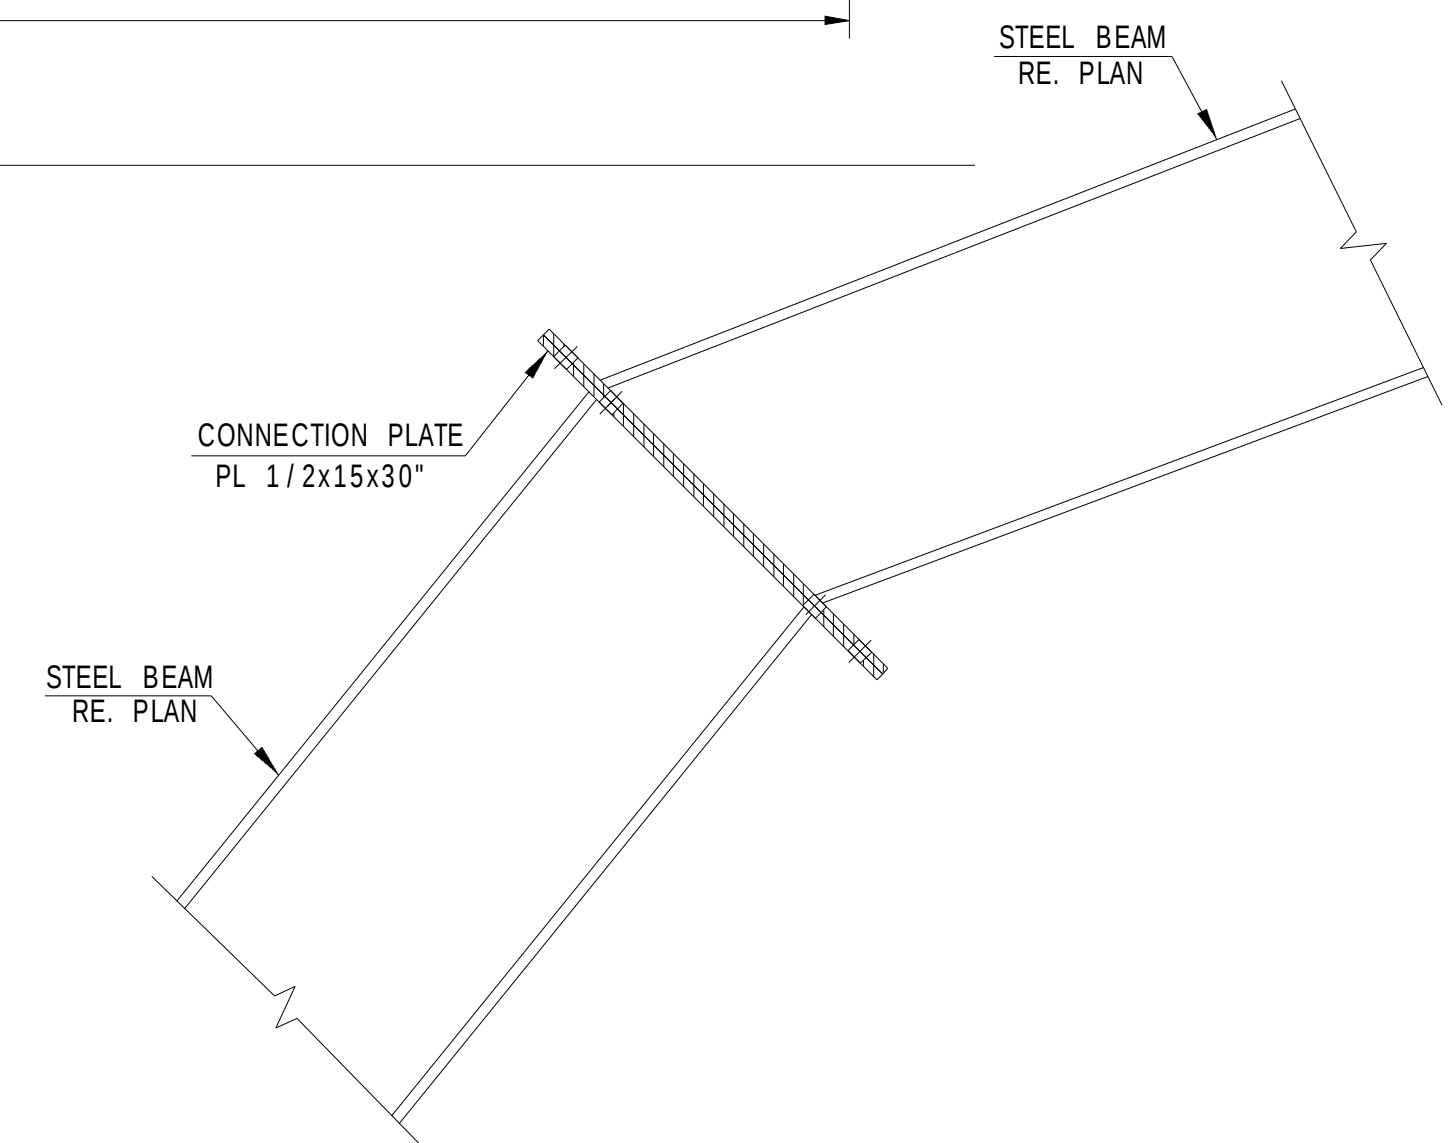

6 SECTION
1" = 1'-0"

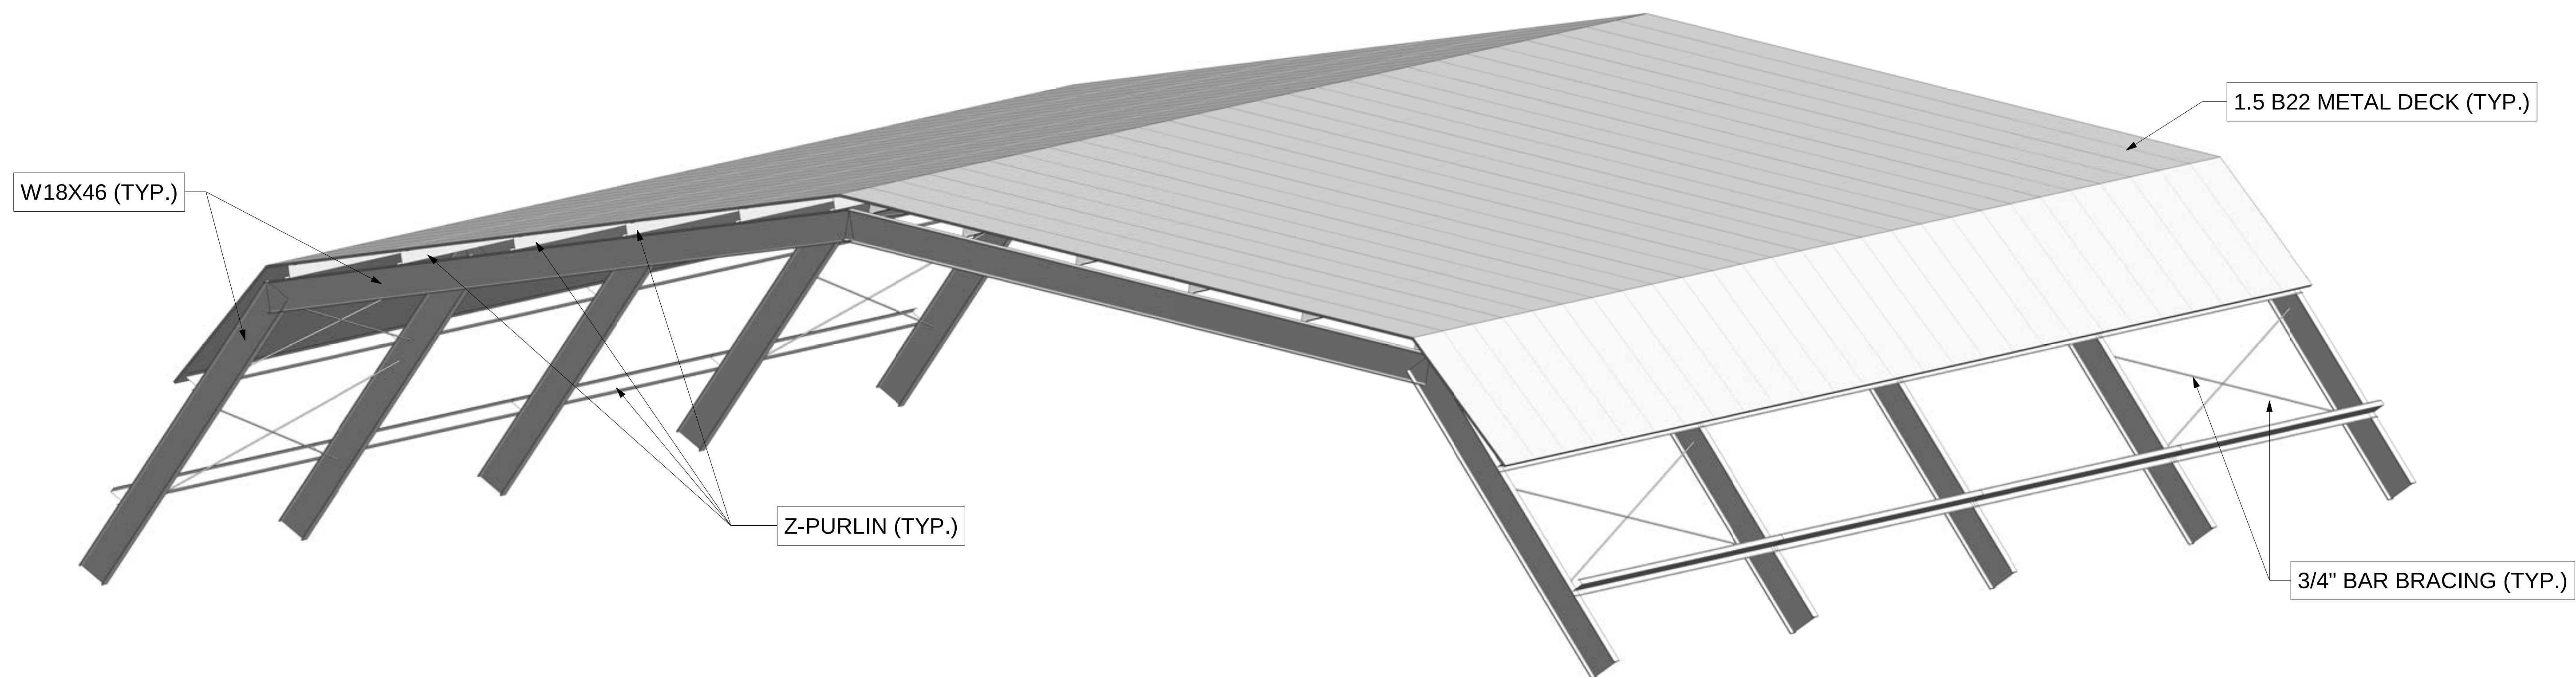

1 3D VIEW

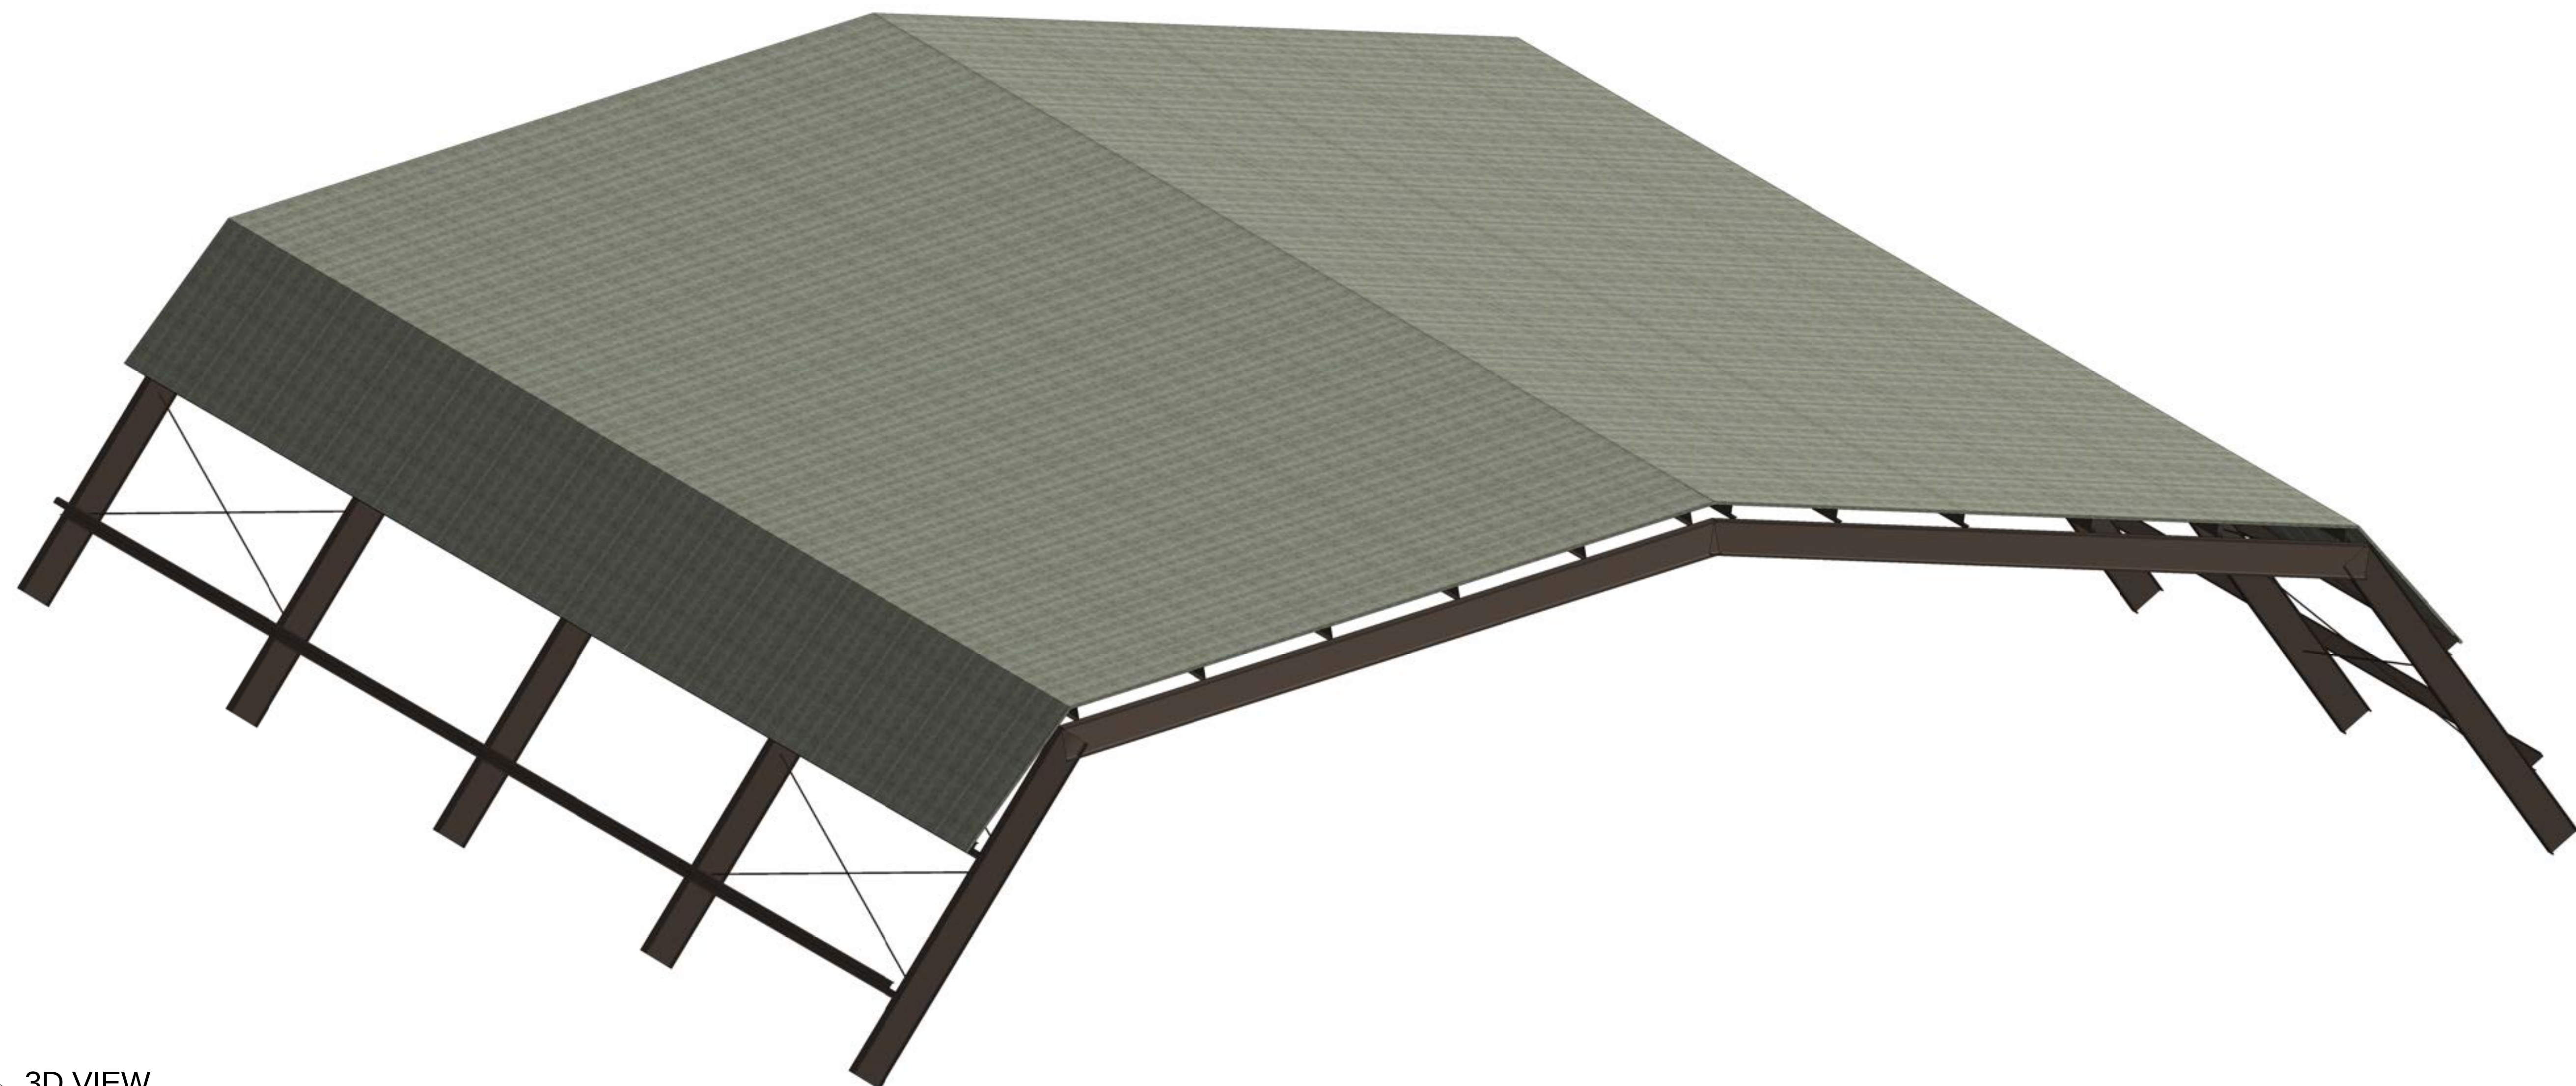

2 3D VIEW