




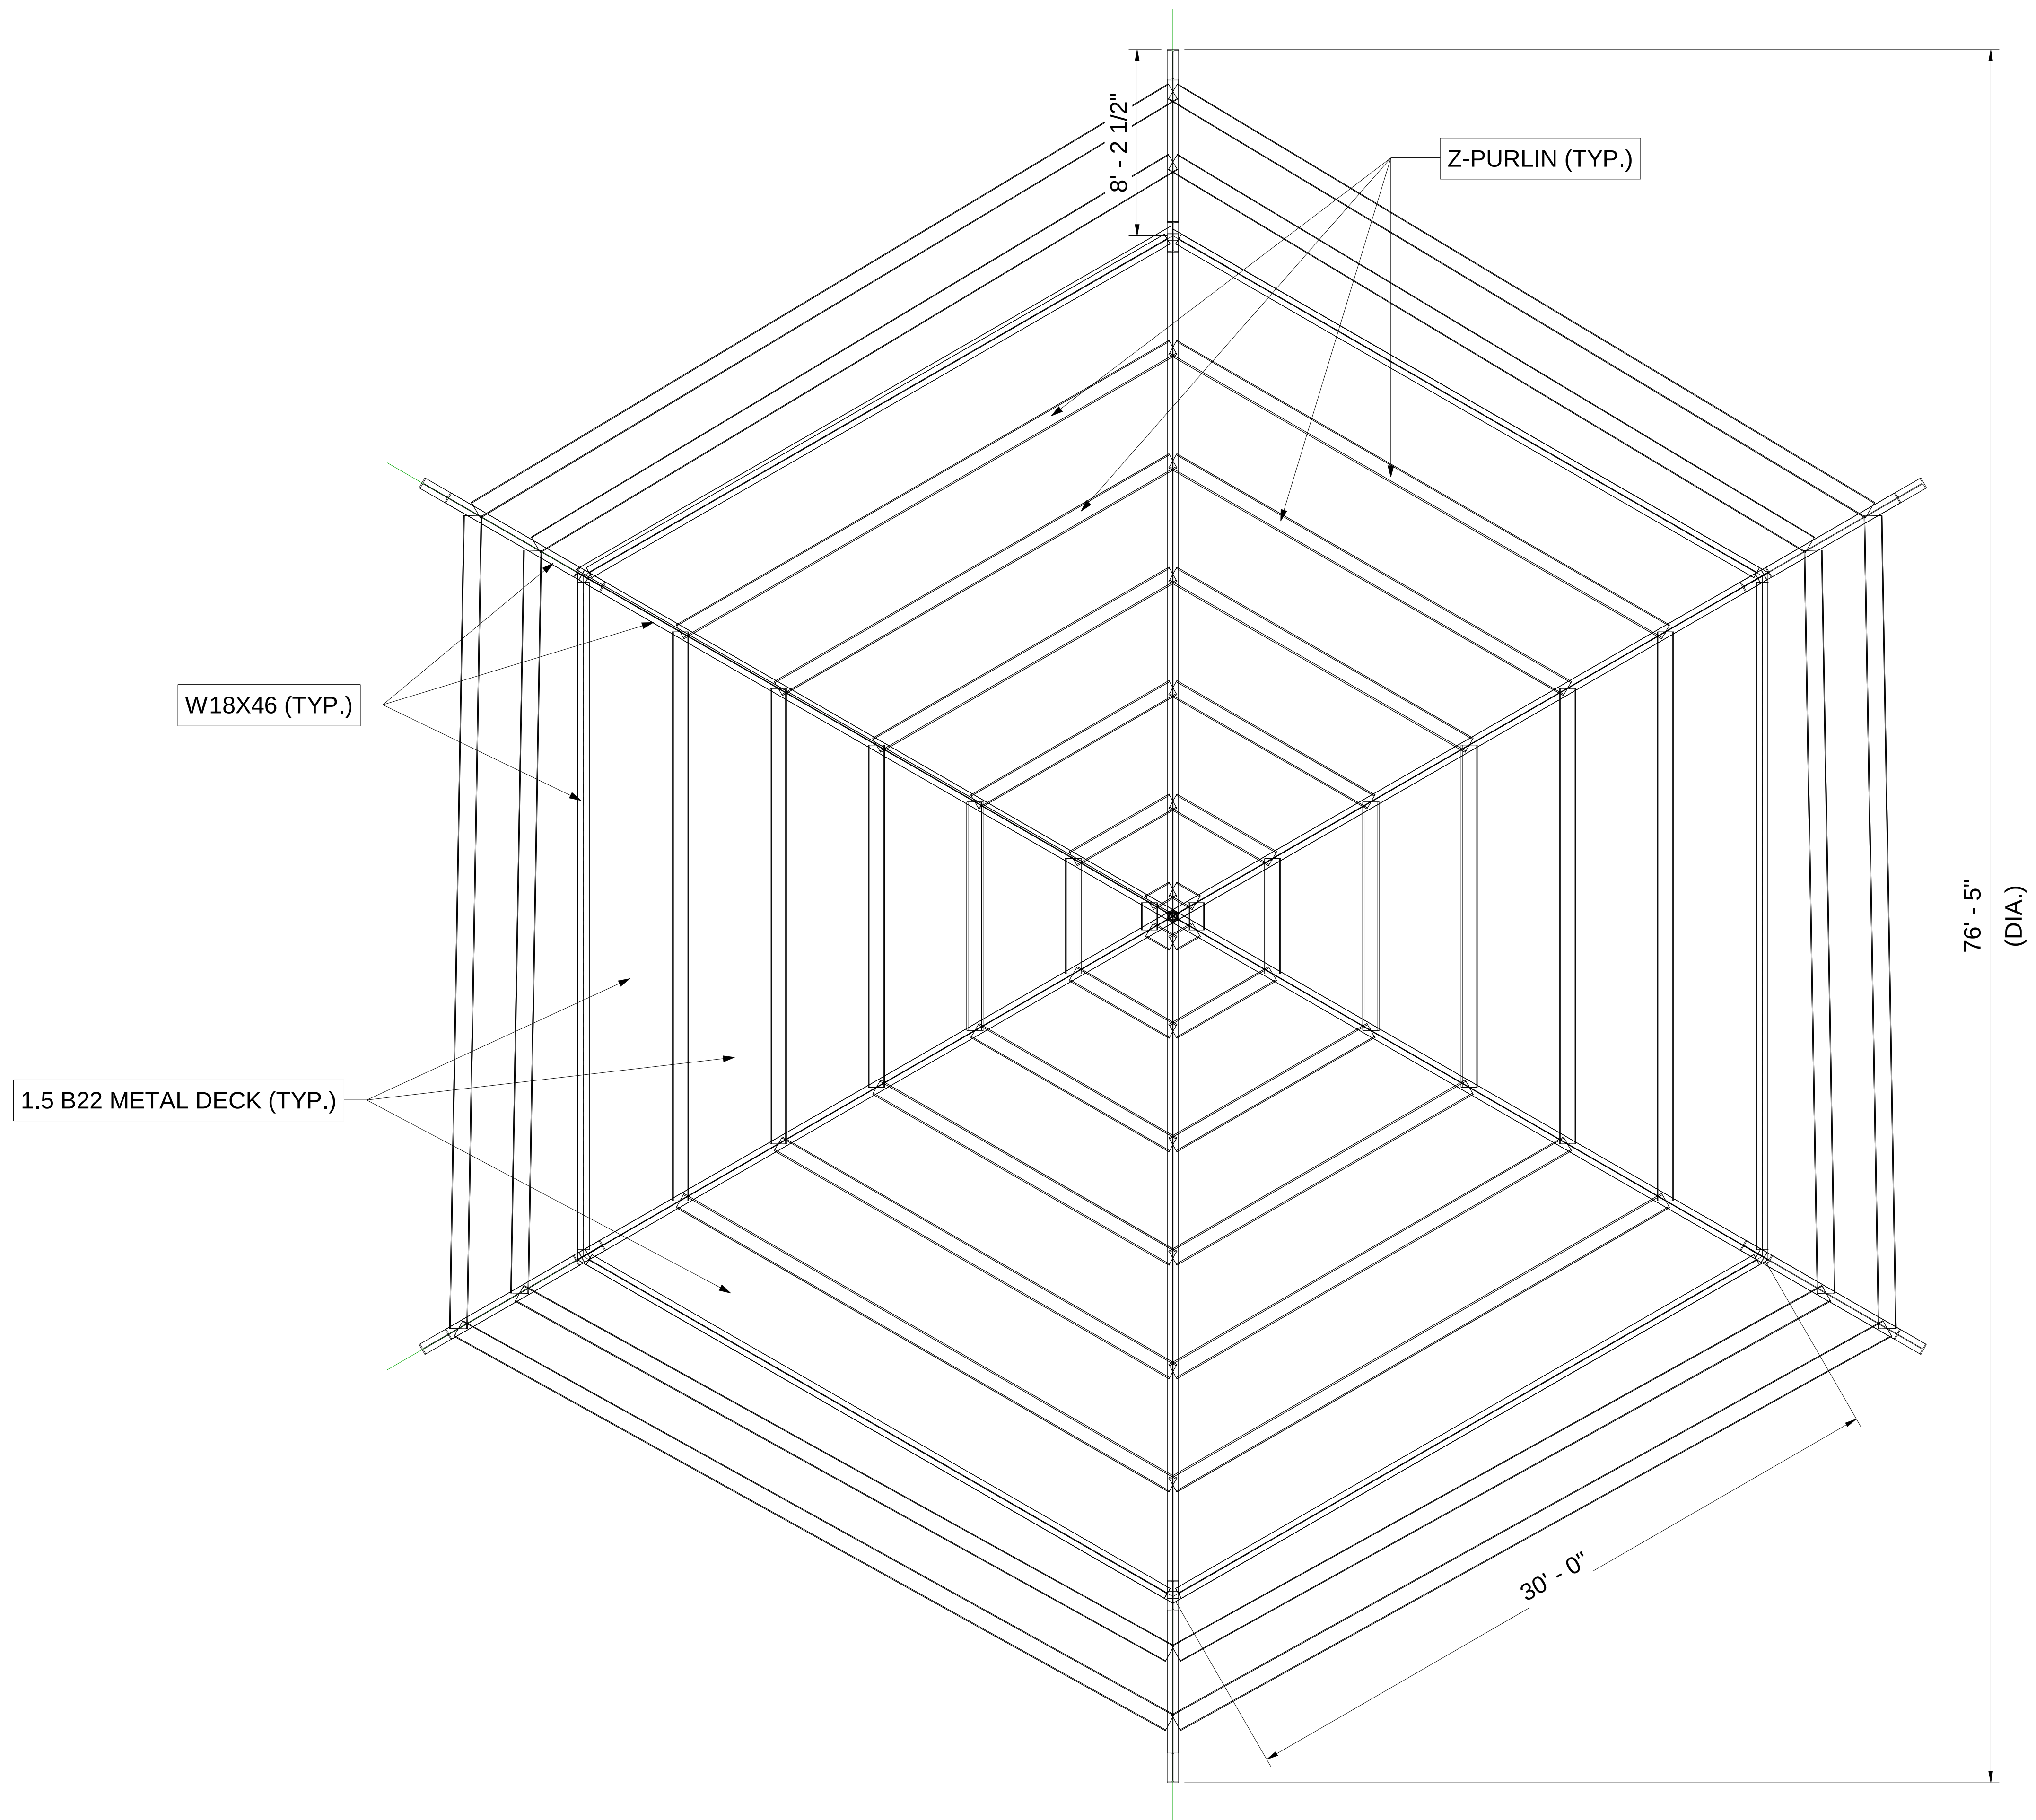

1 FRAMING LAYOUT PLAN
1/4" = 1'-0"

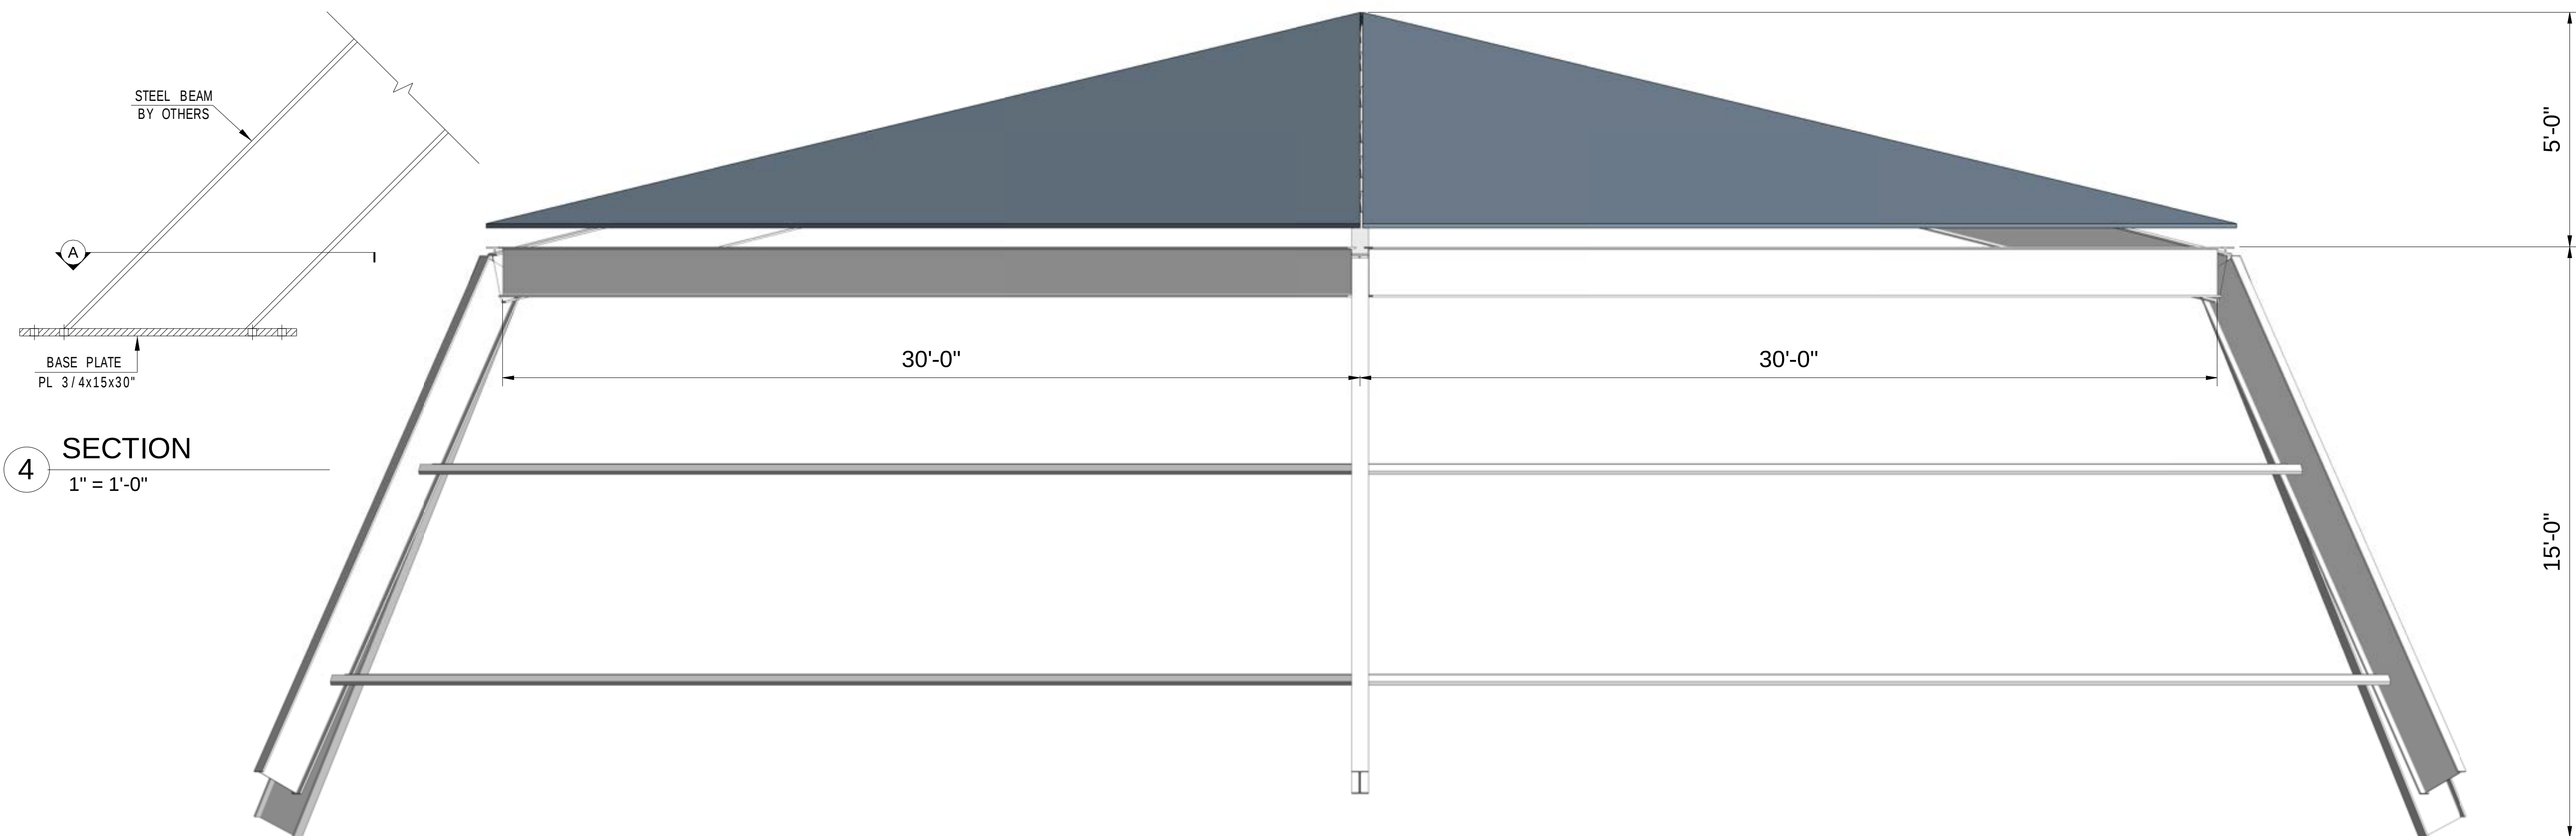

1 ELEVATION
3/8" = 1'-0"

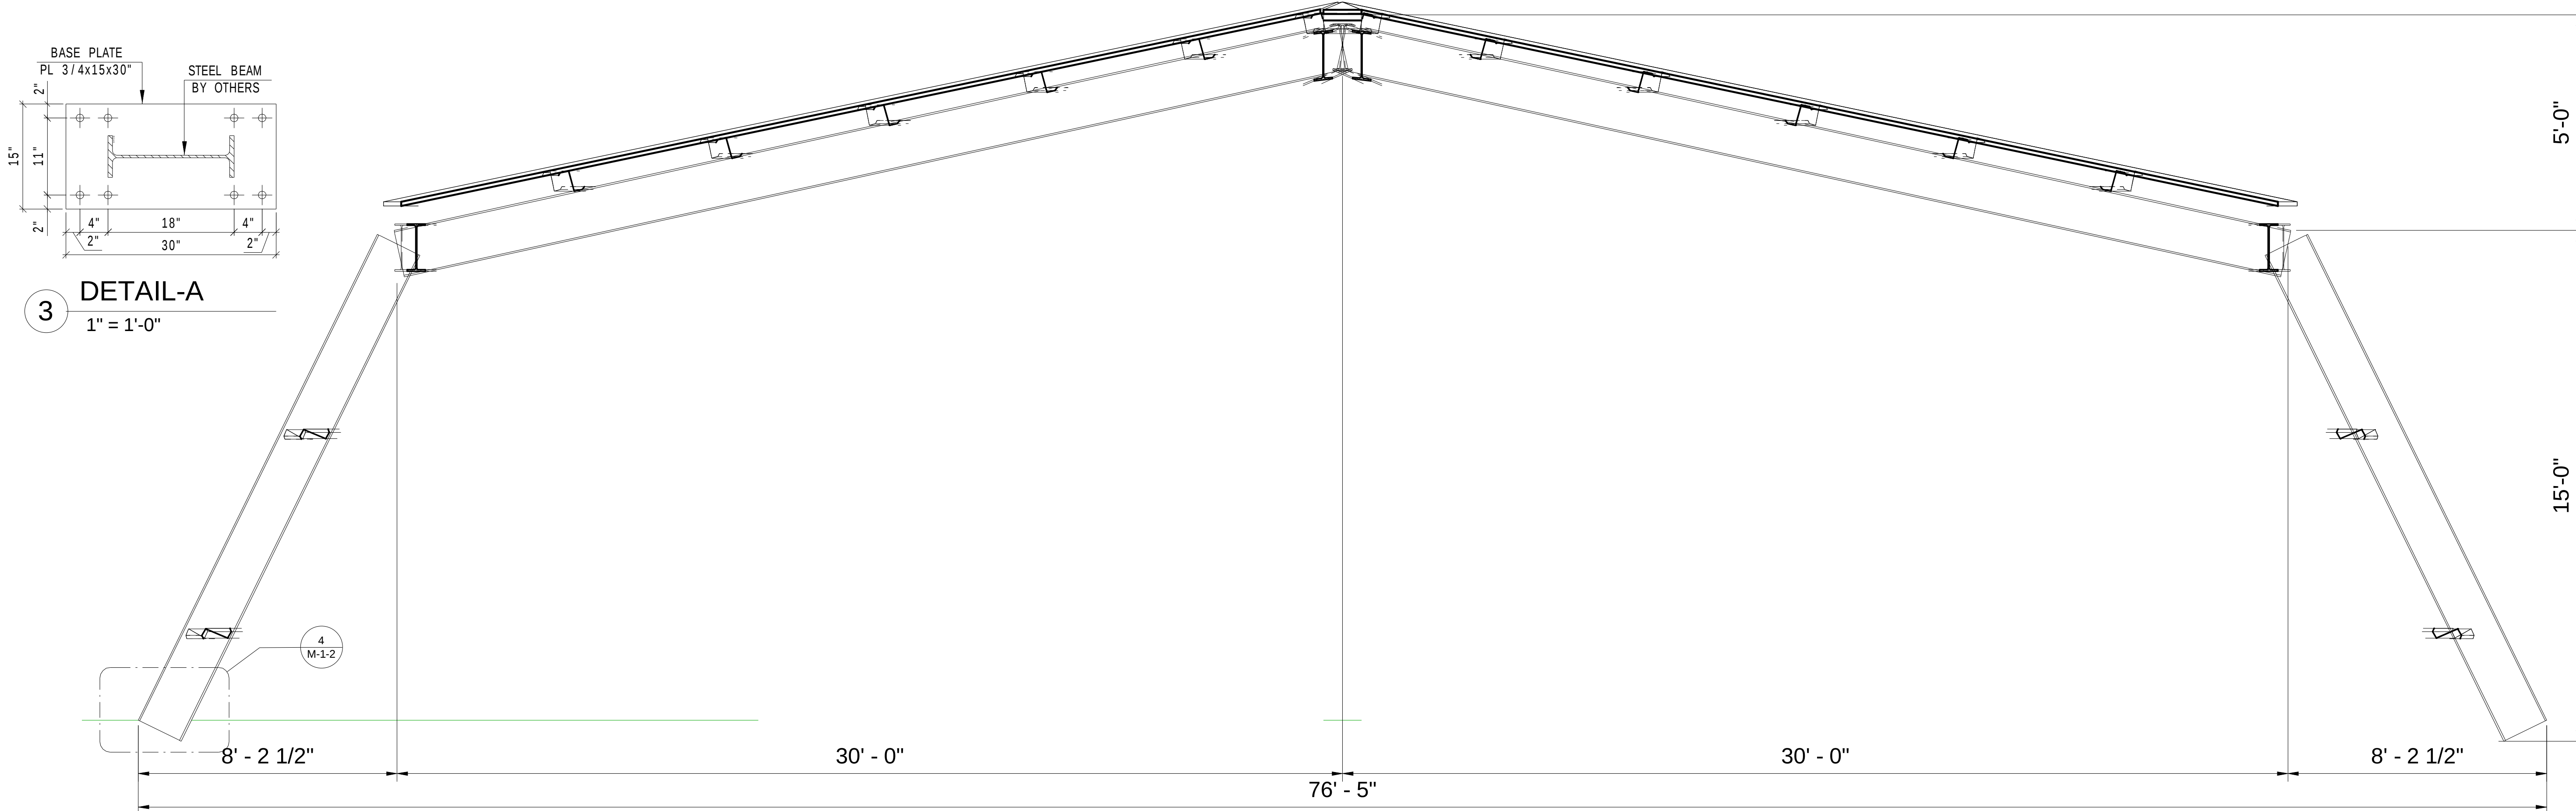

2 ELEVATION
3/8" = 1'-0"



① 3D VIEW



② 3D VIEW