




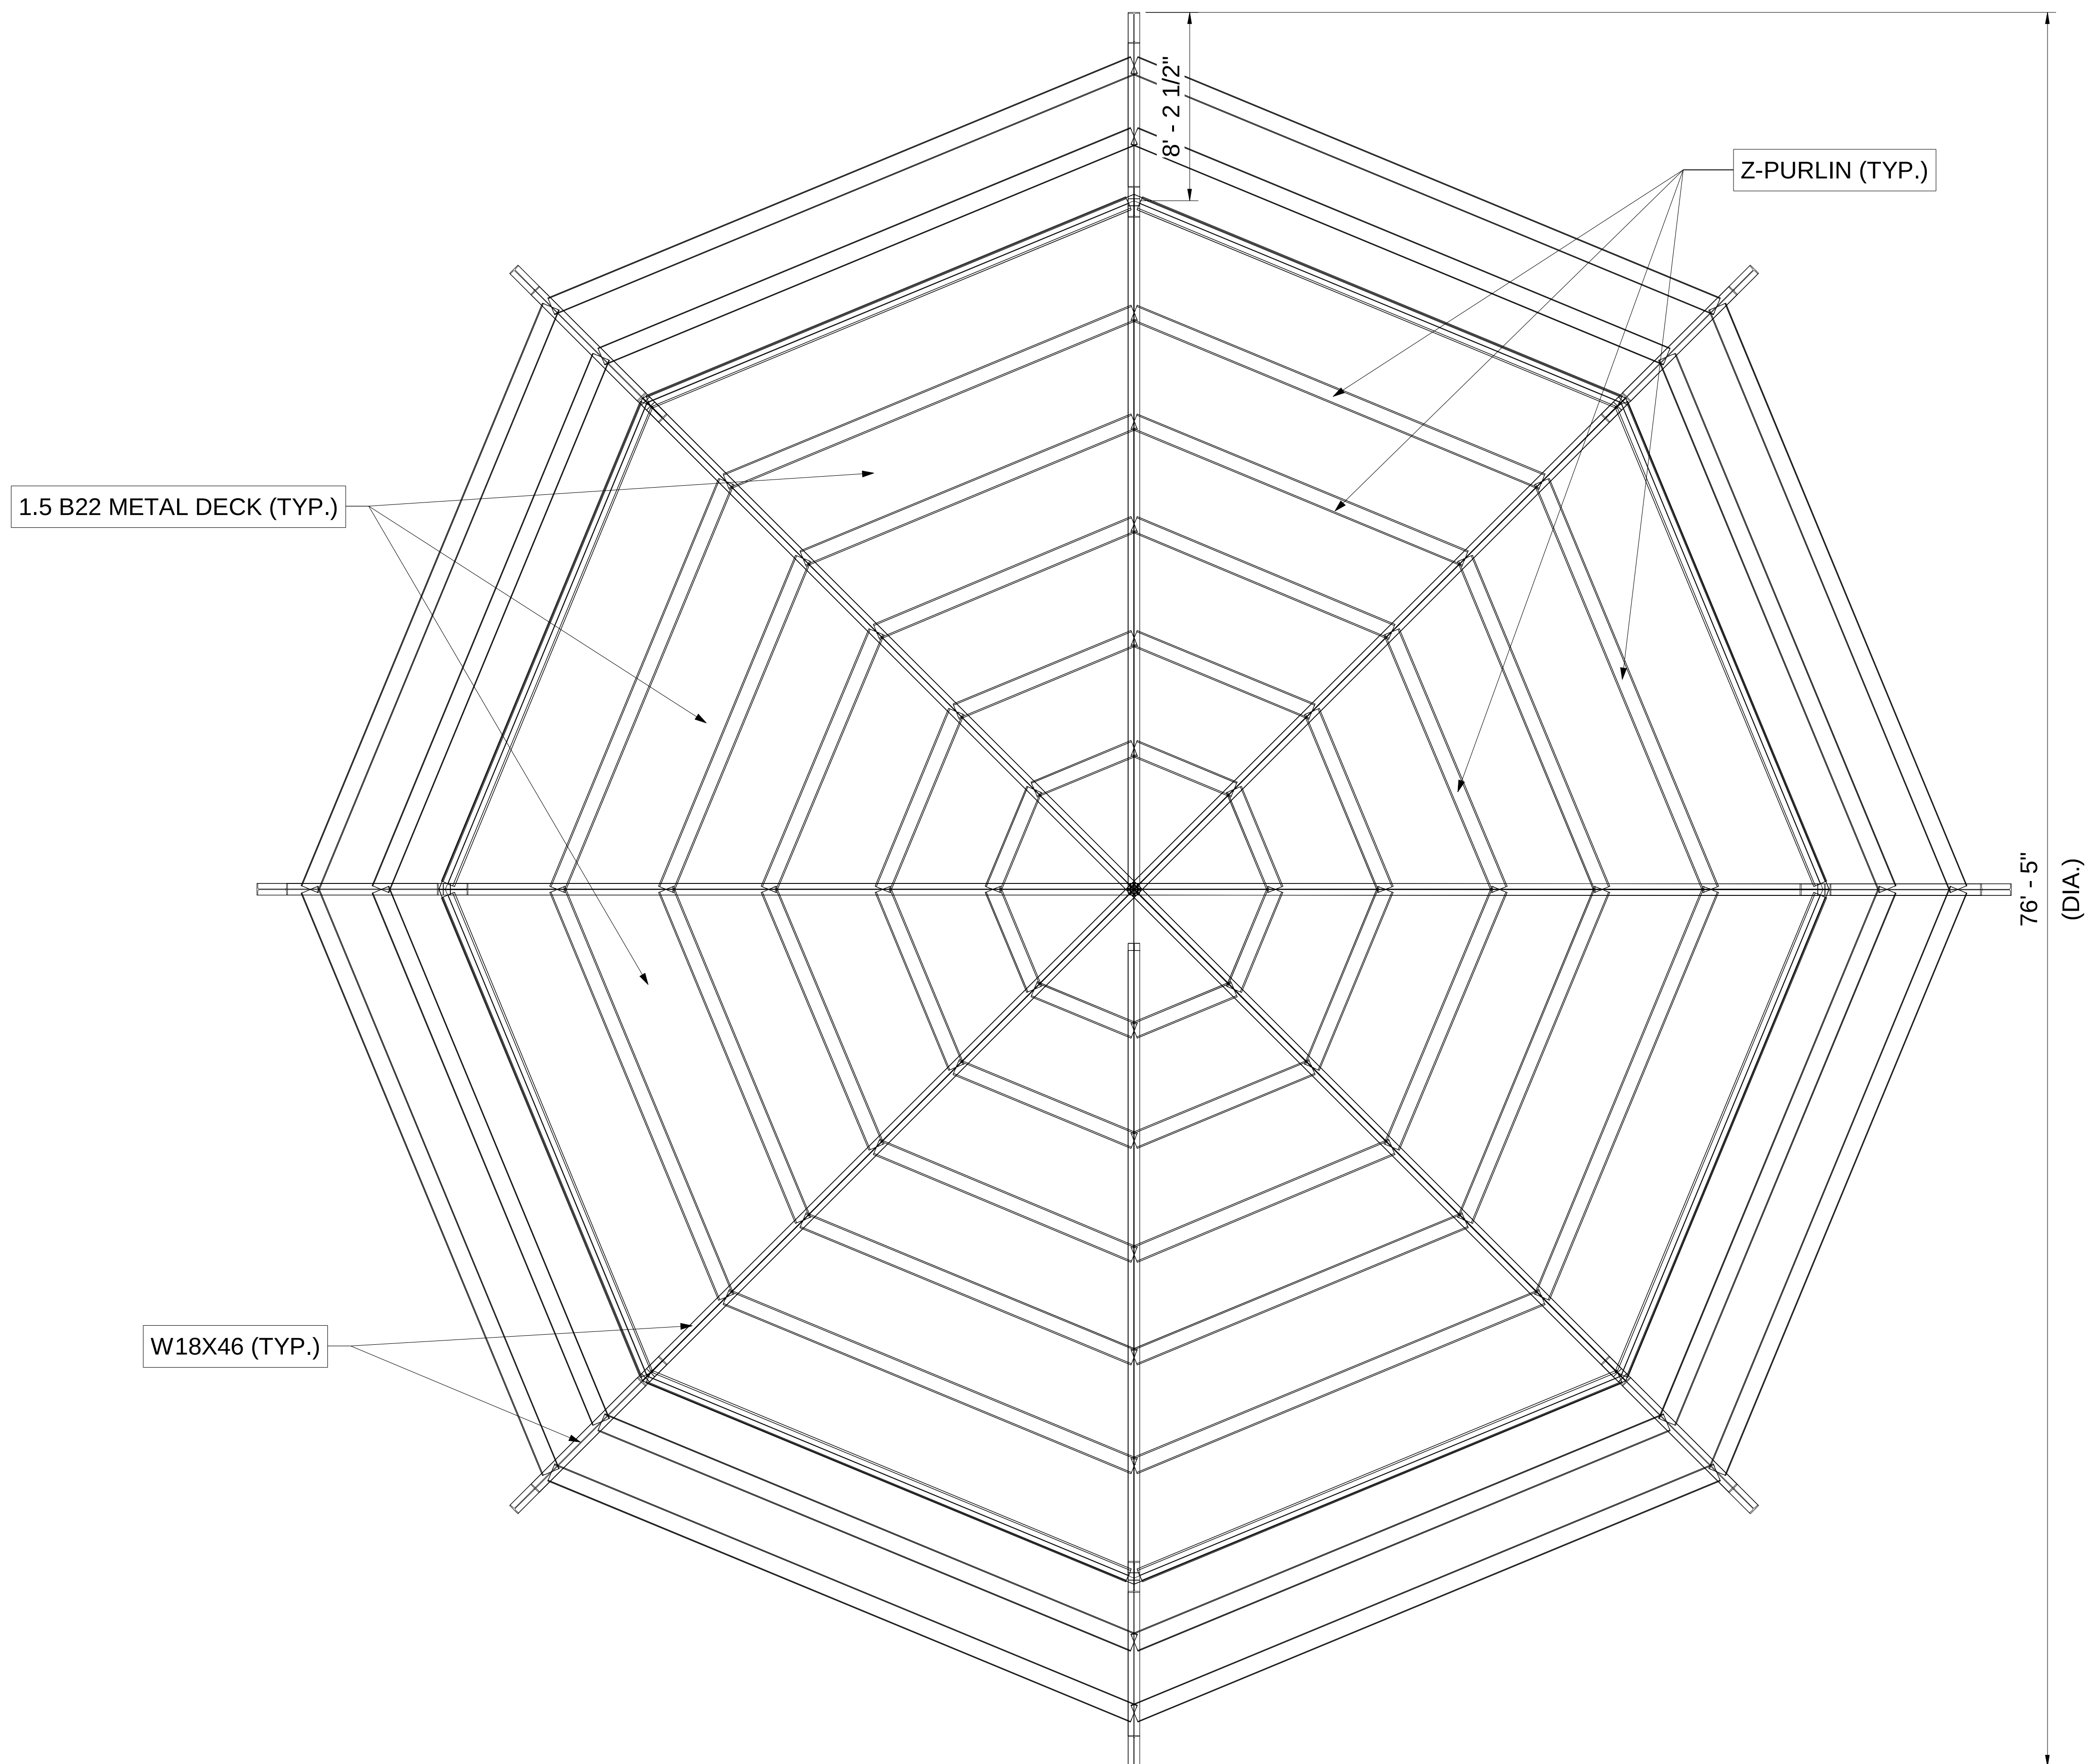


1 FRAMING PLAN
1/4" = 1'-0"

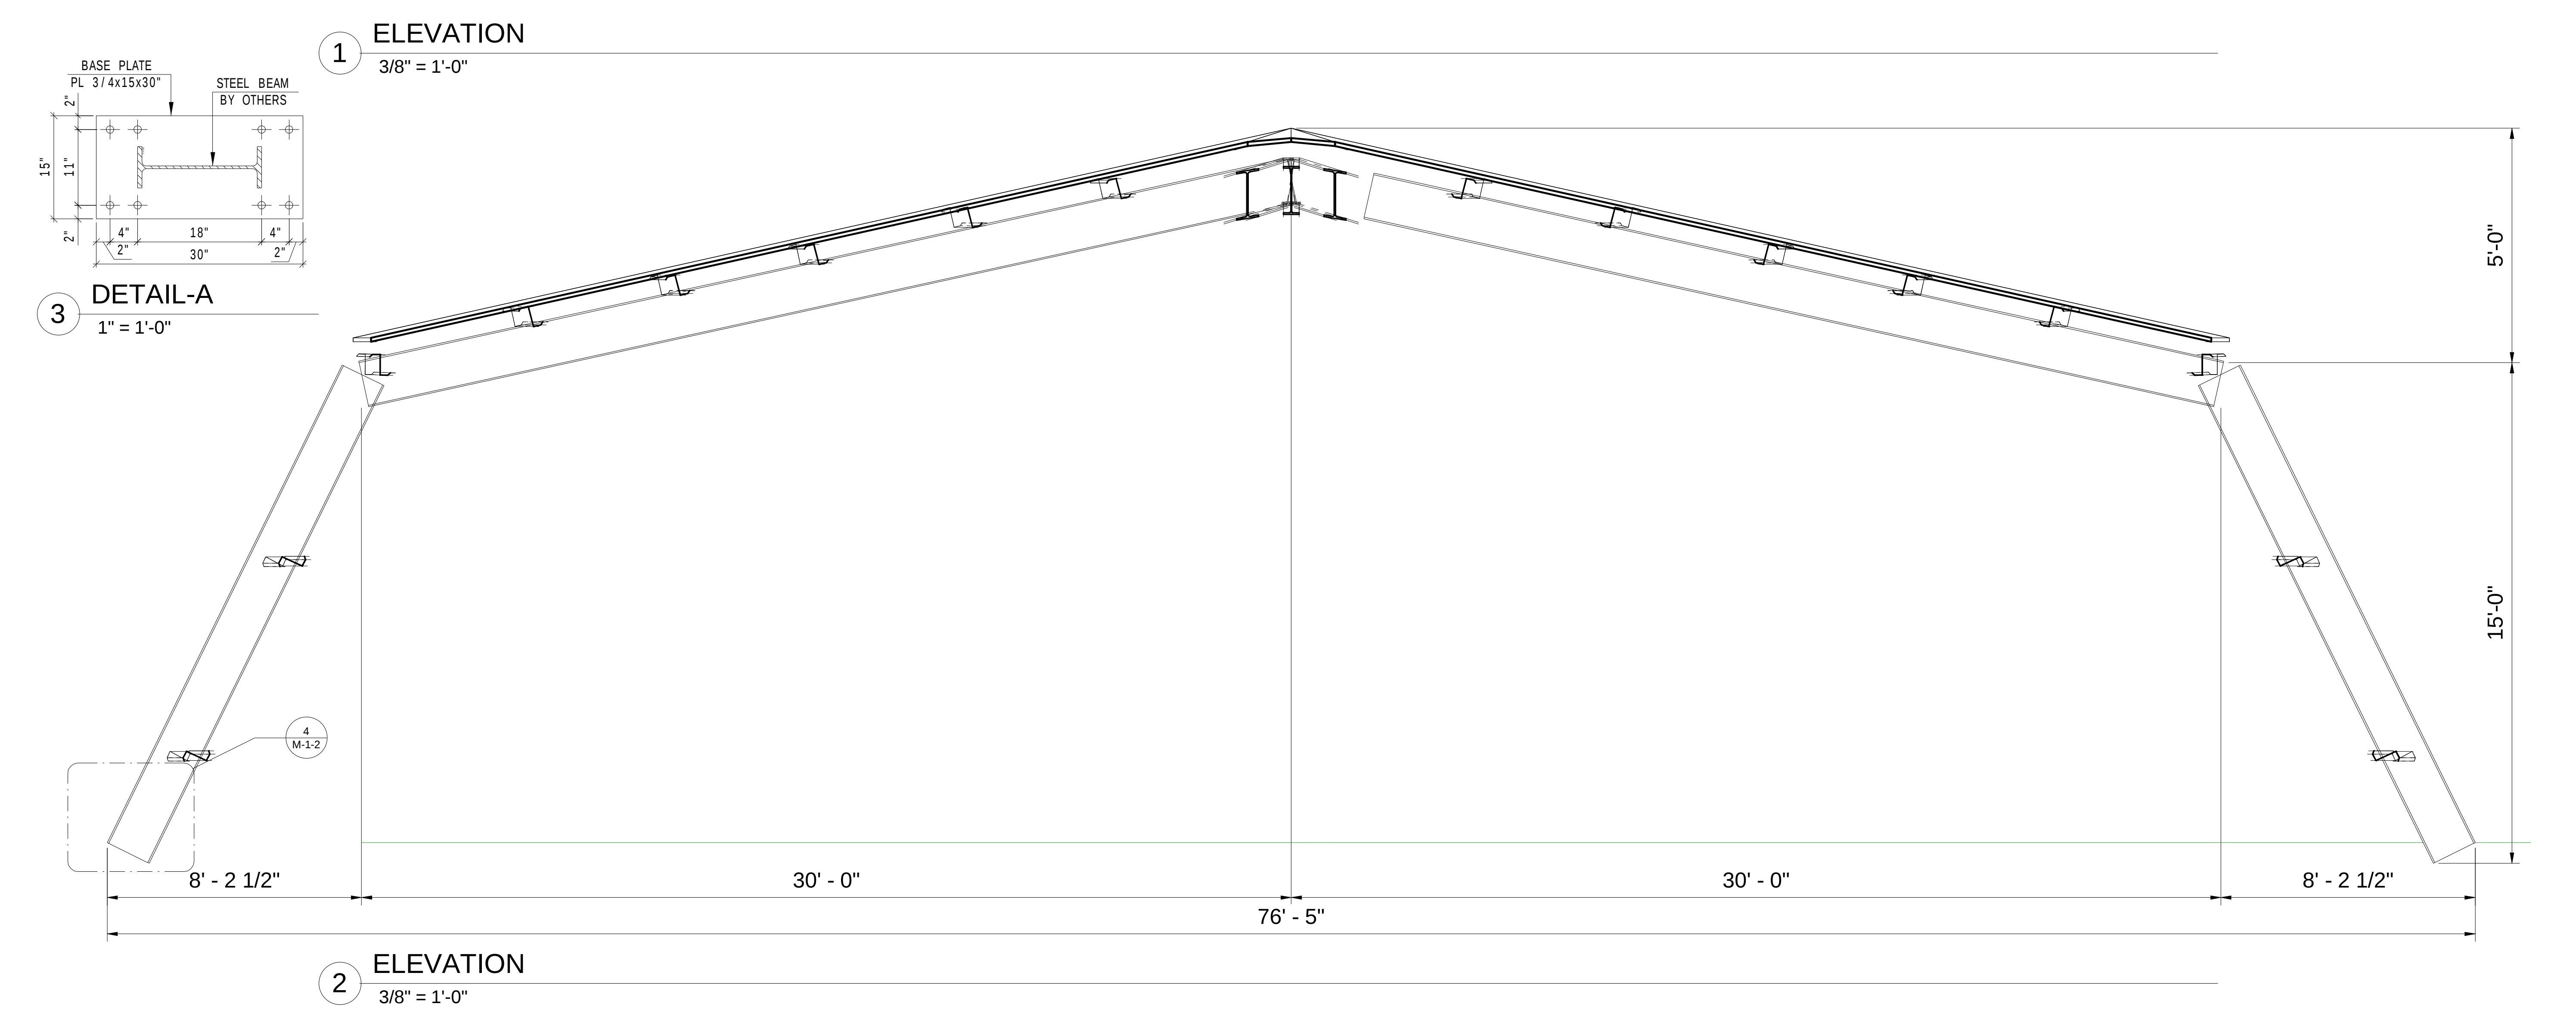

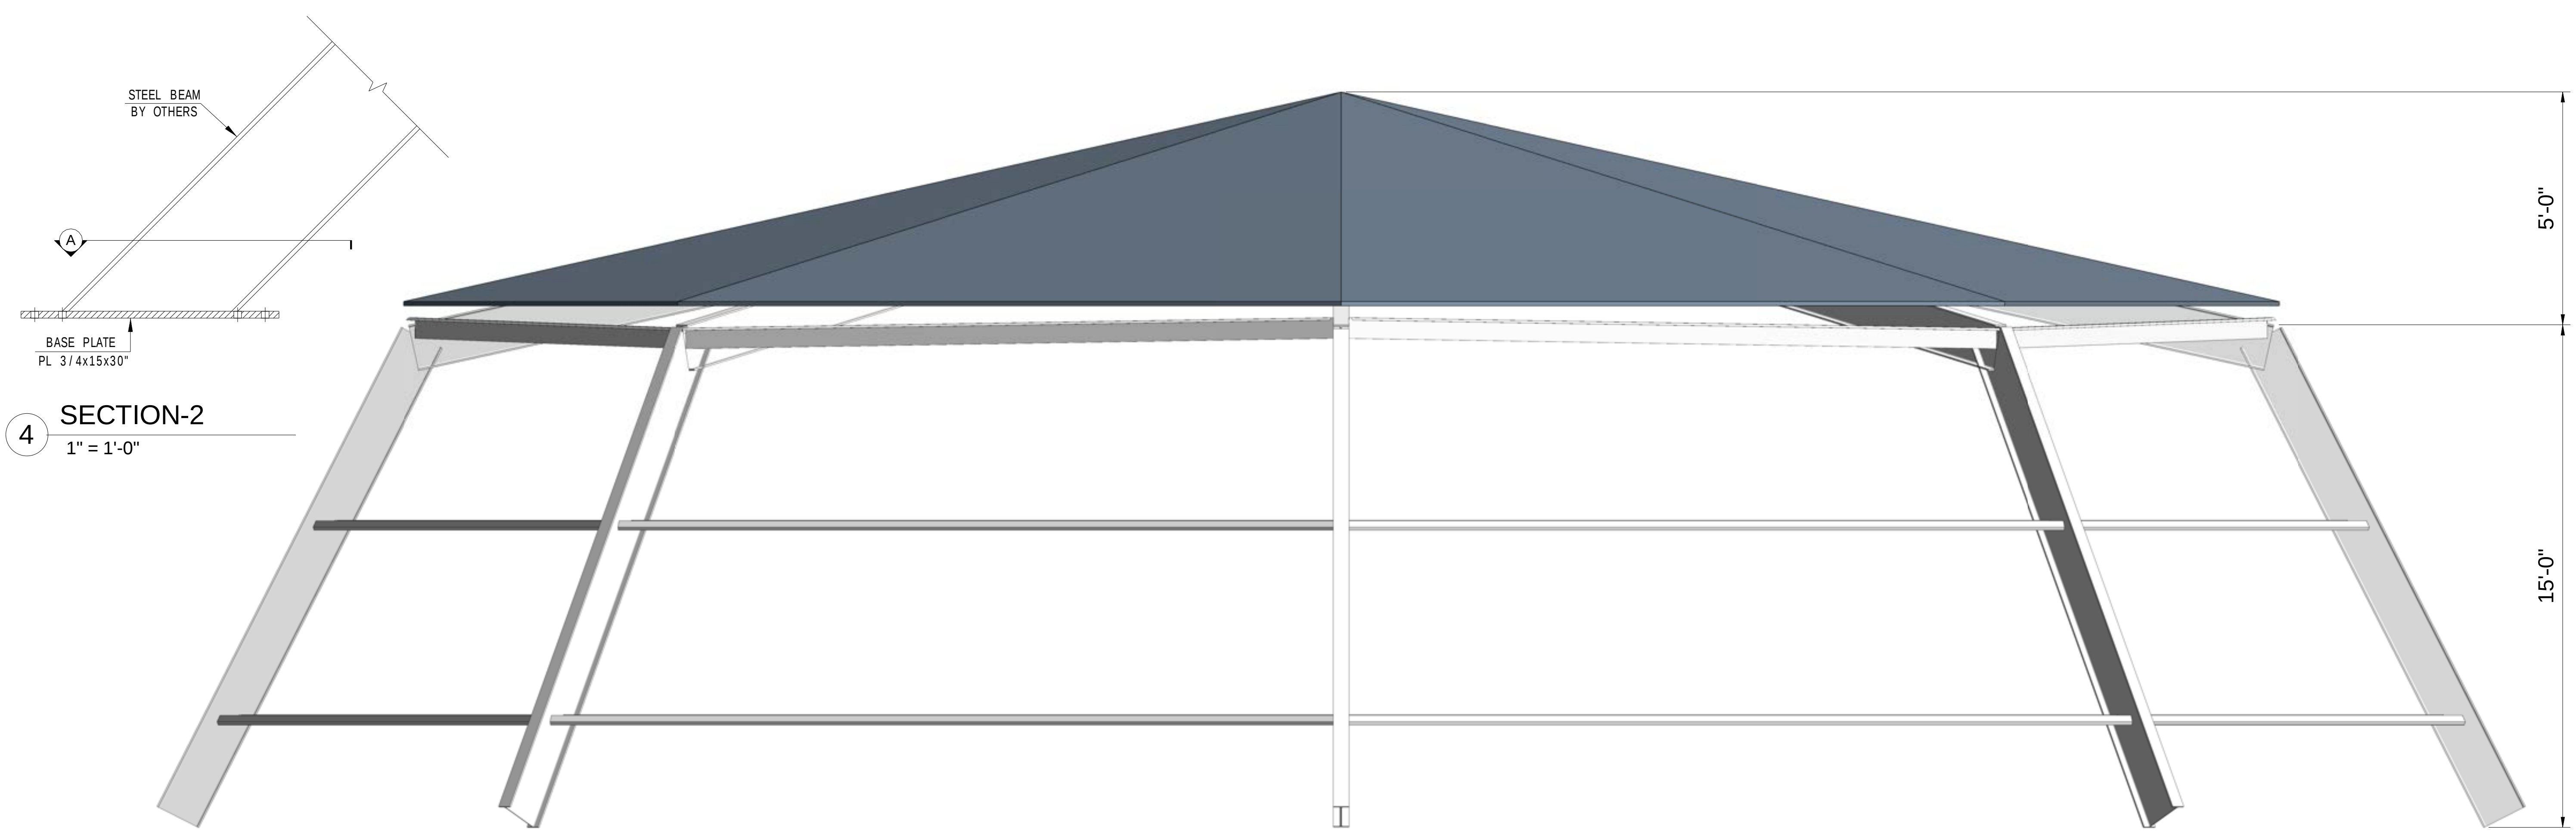

1 3D VIEW

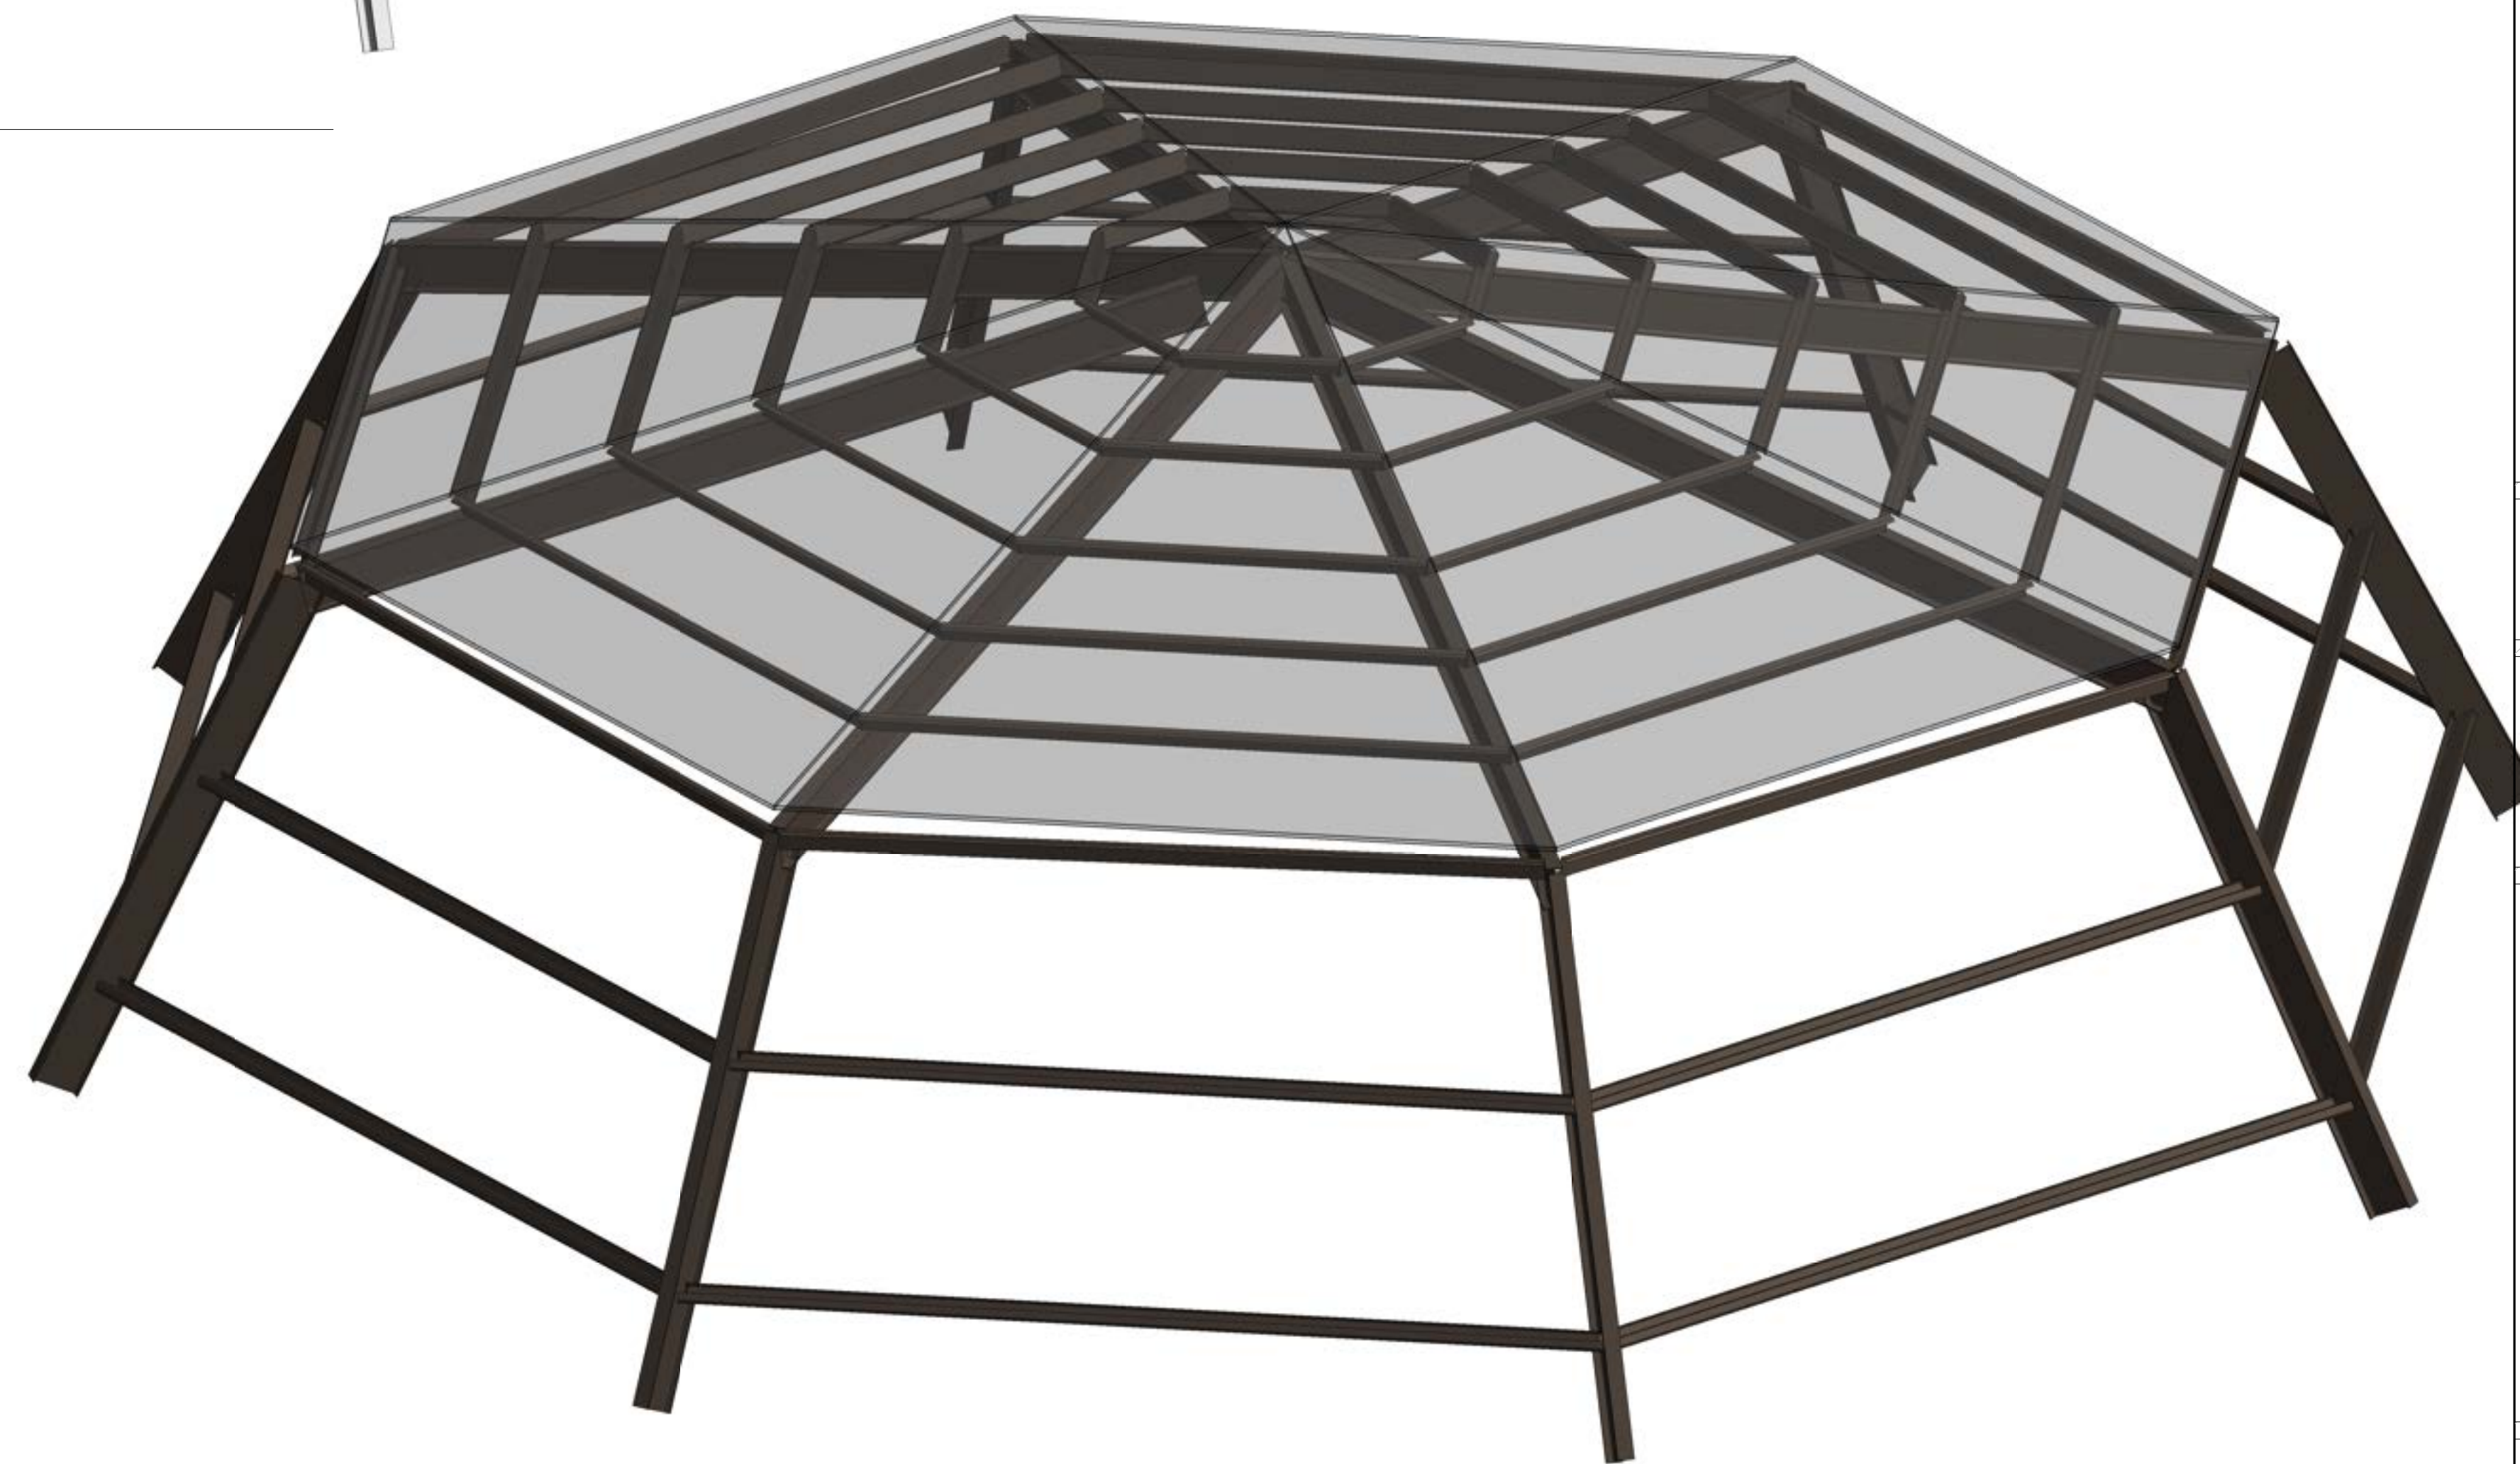

2 3D VIEW