


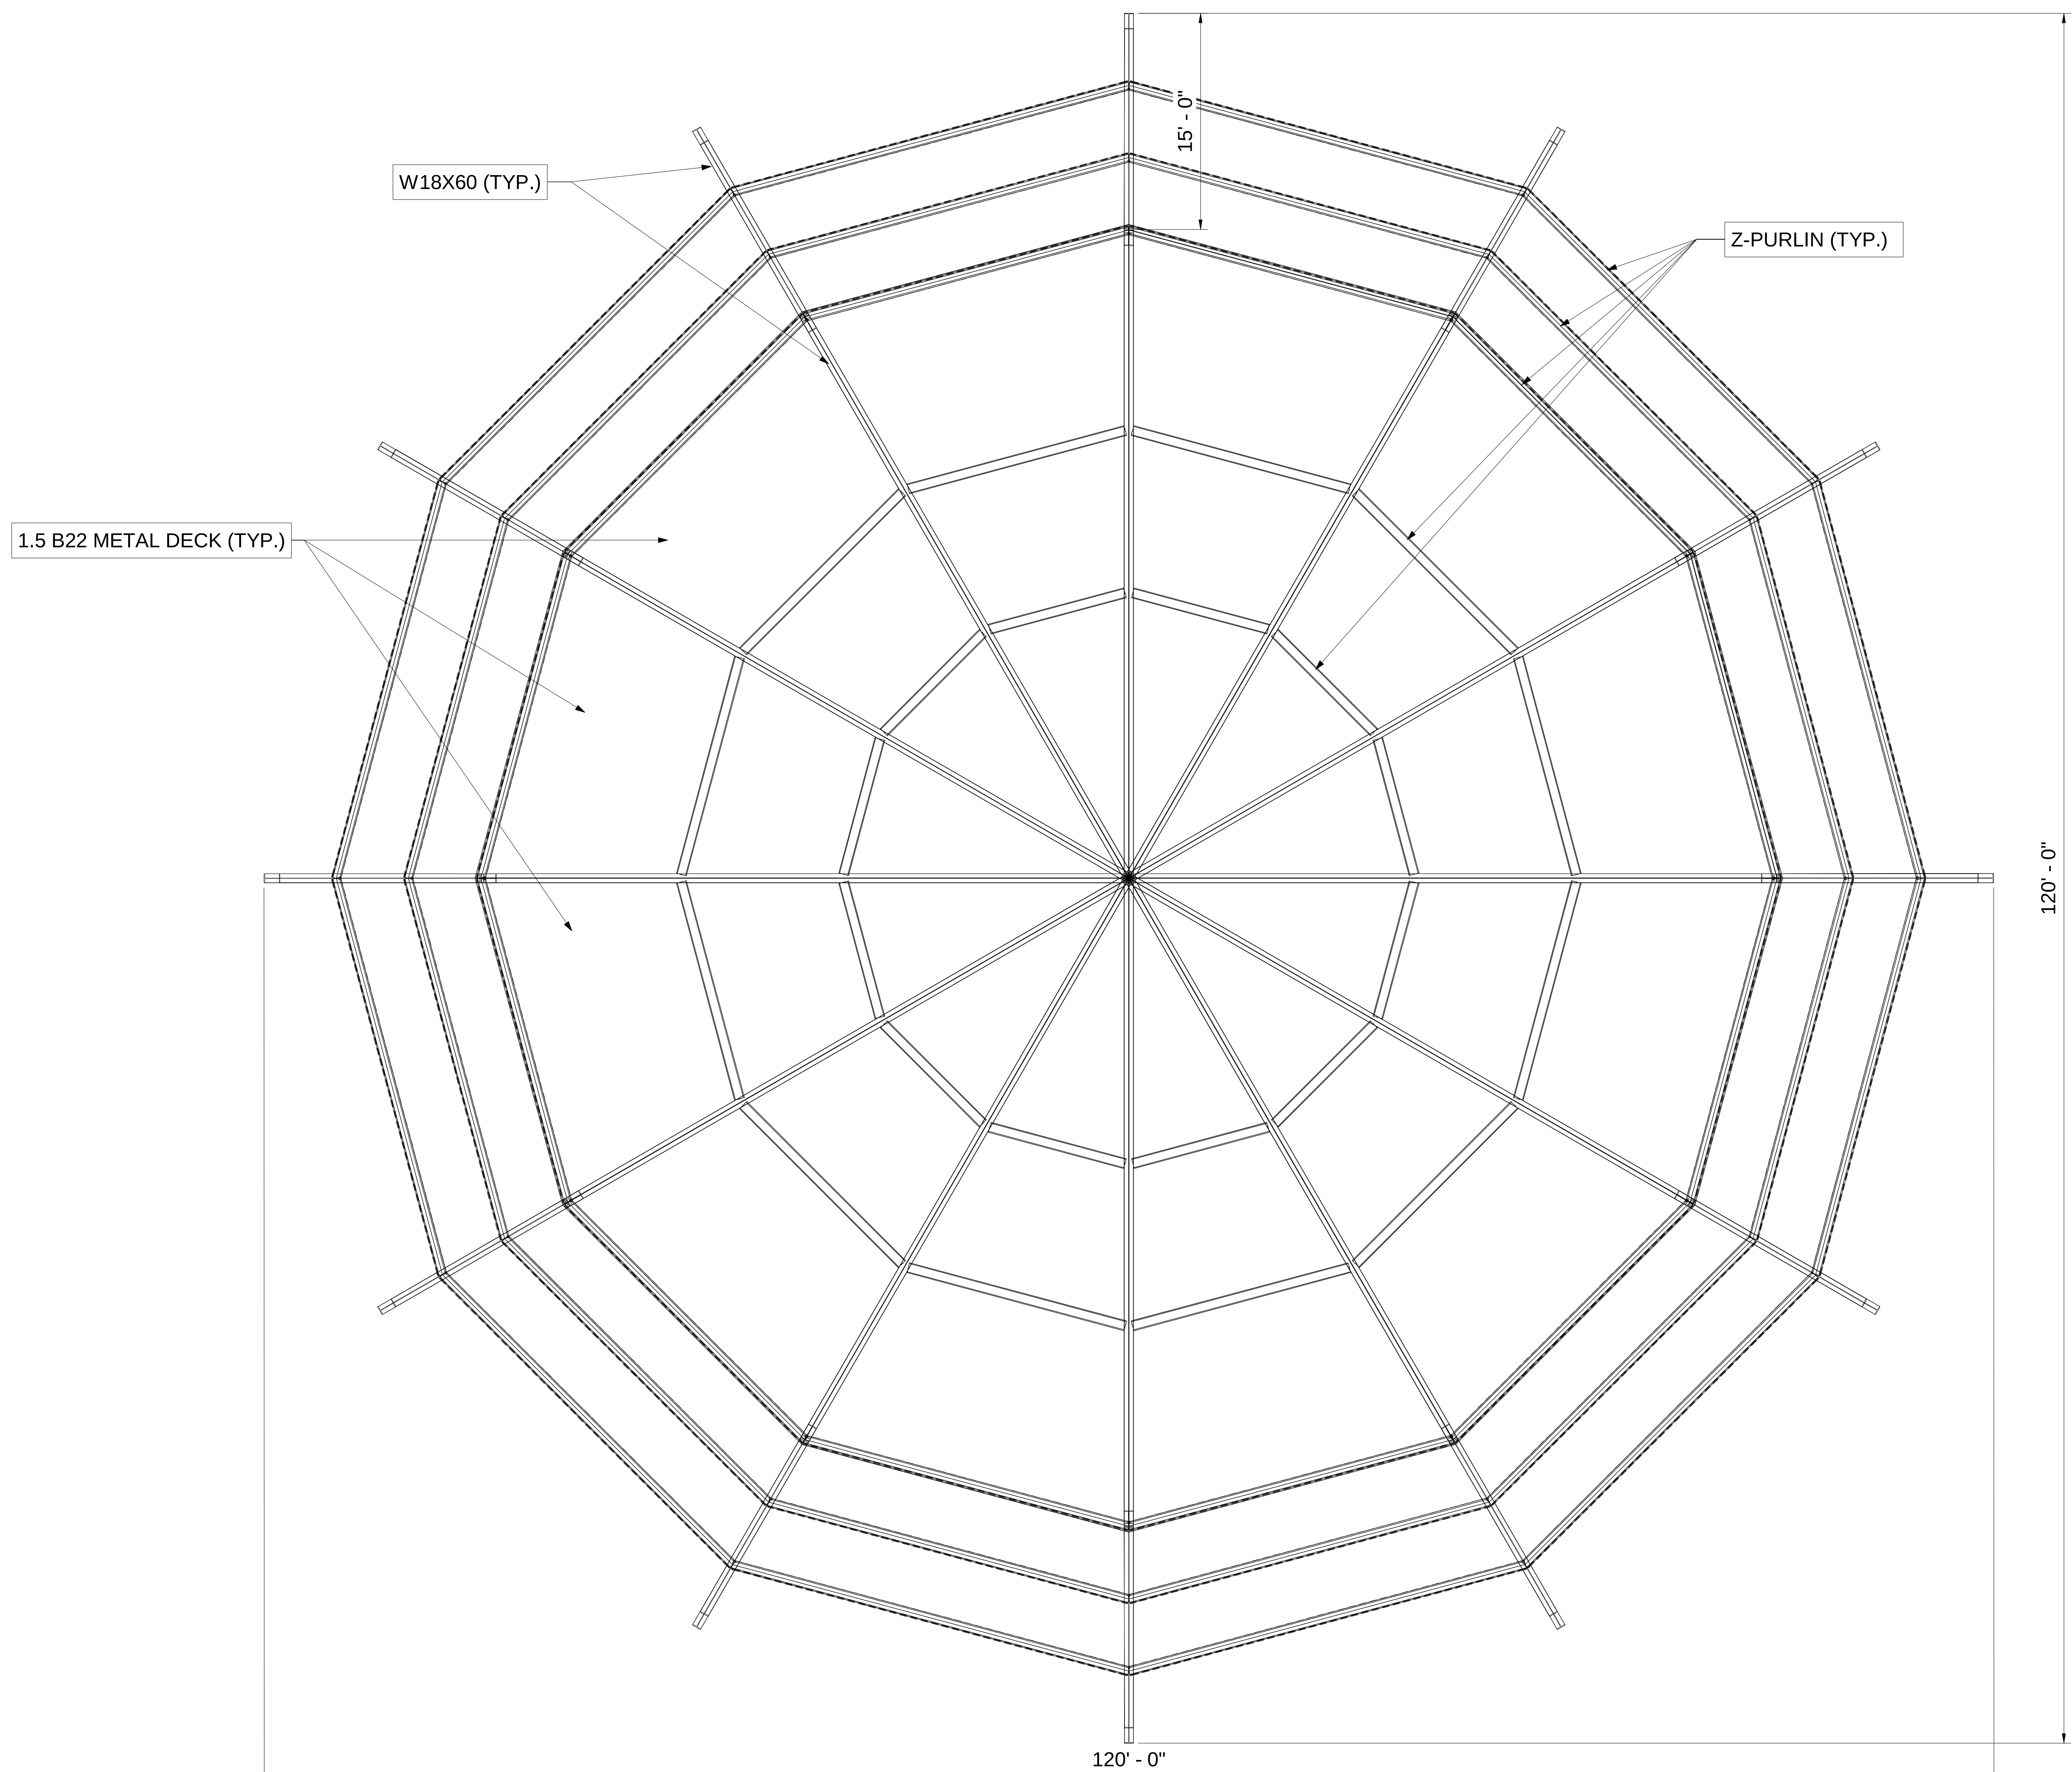


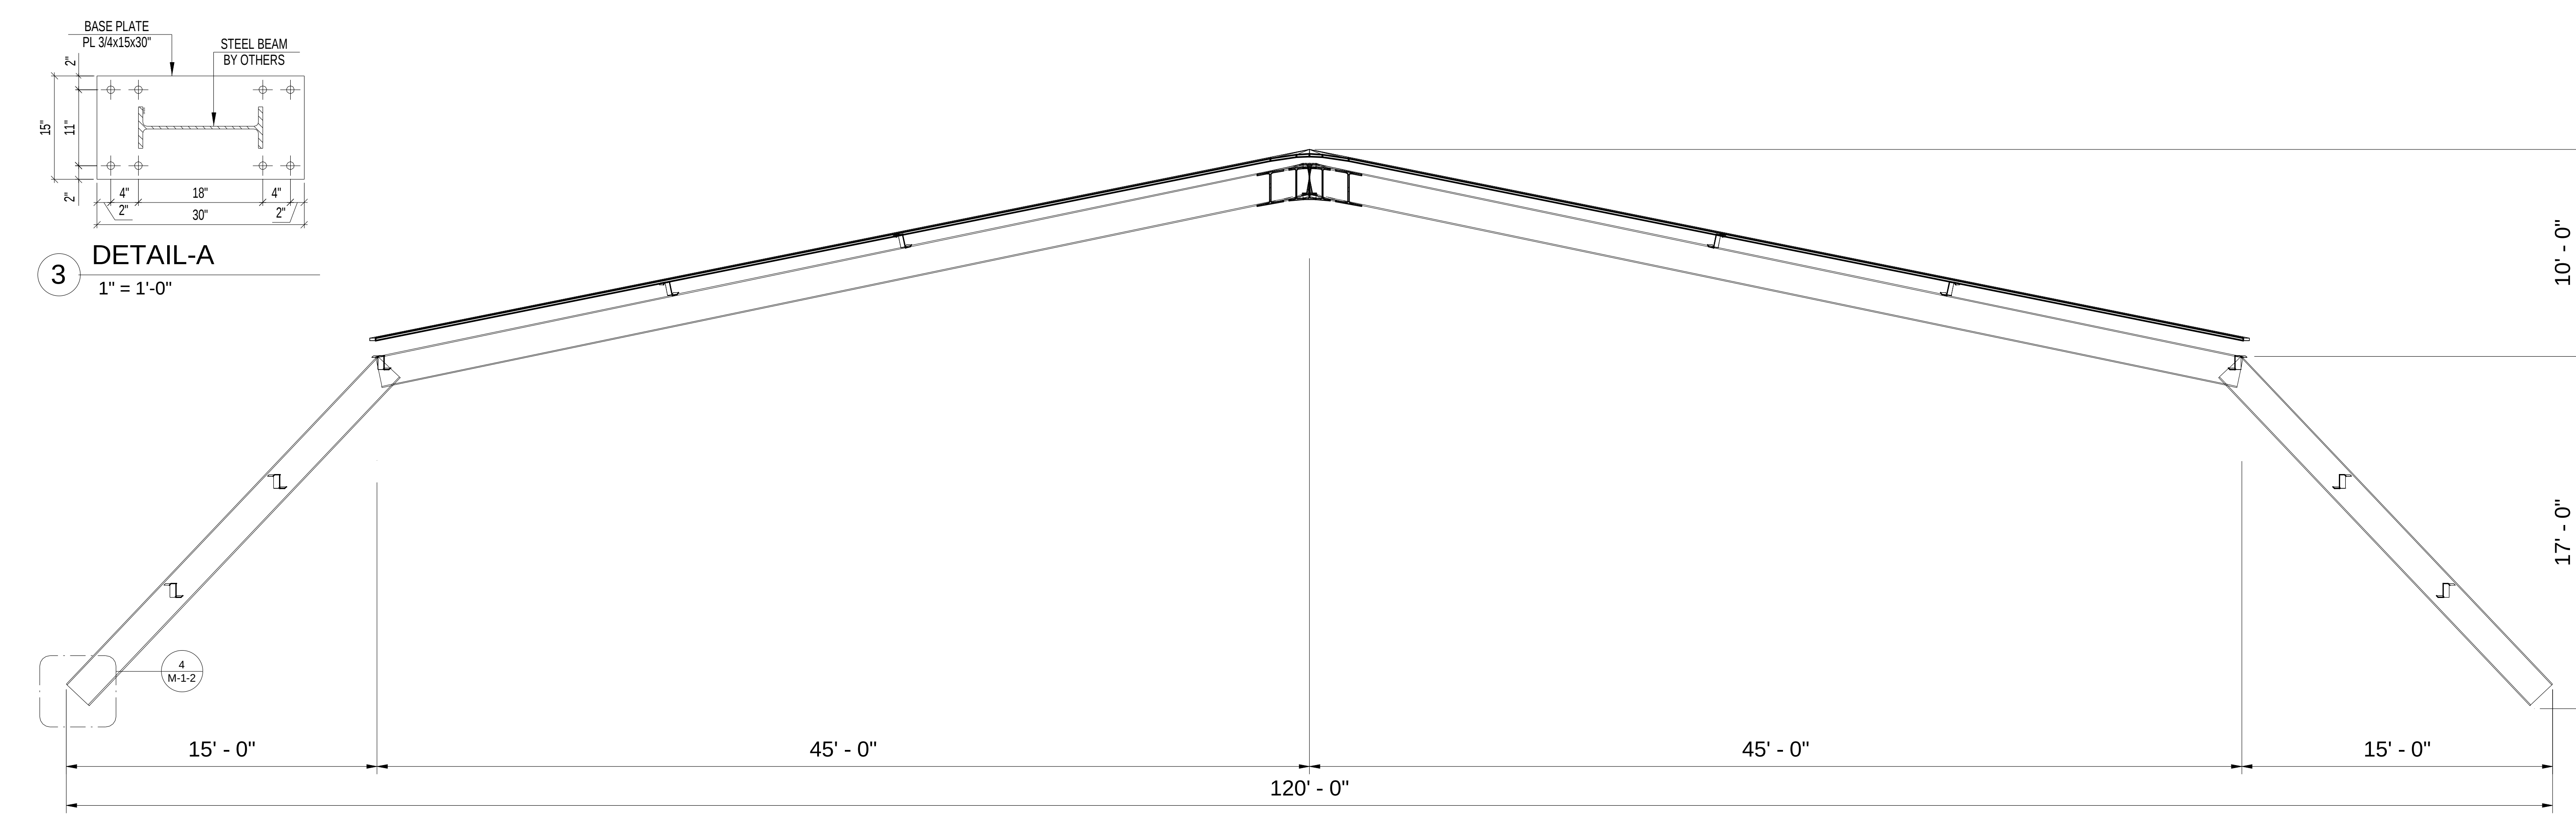


1 FRAMING PLAN
3/16" = 1'-0"

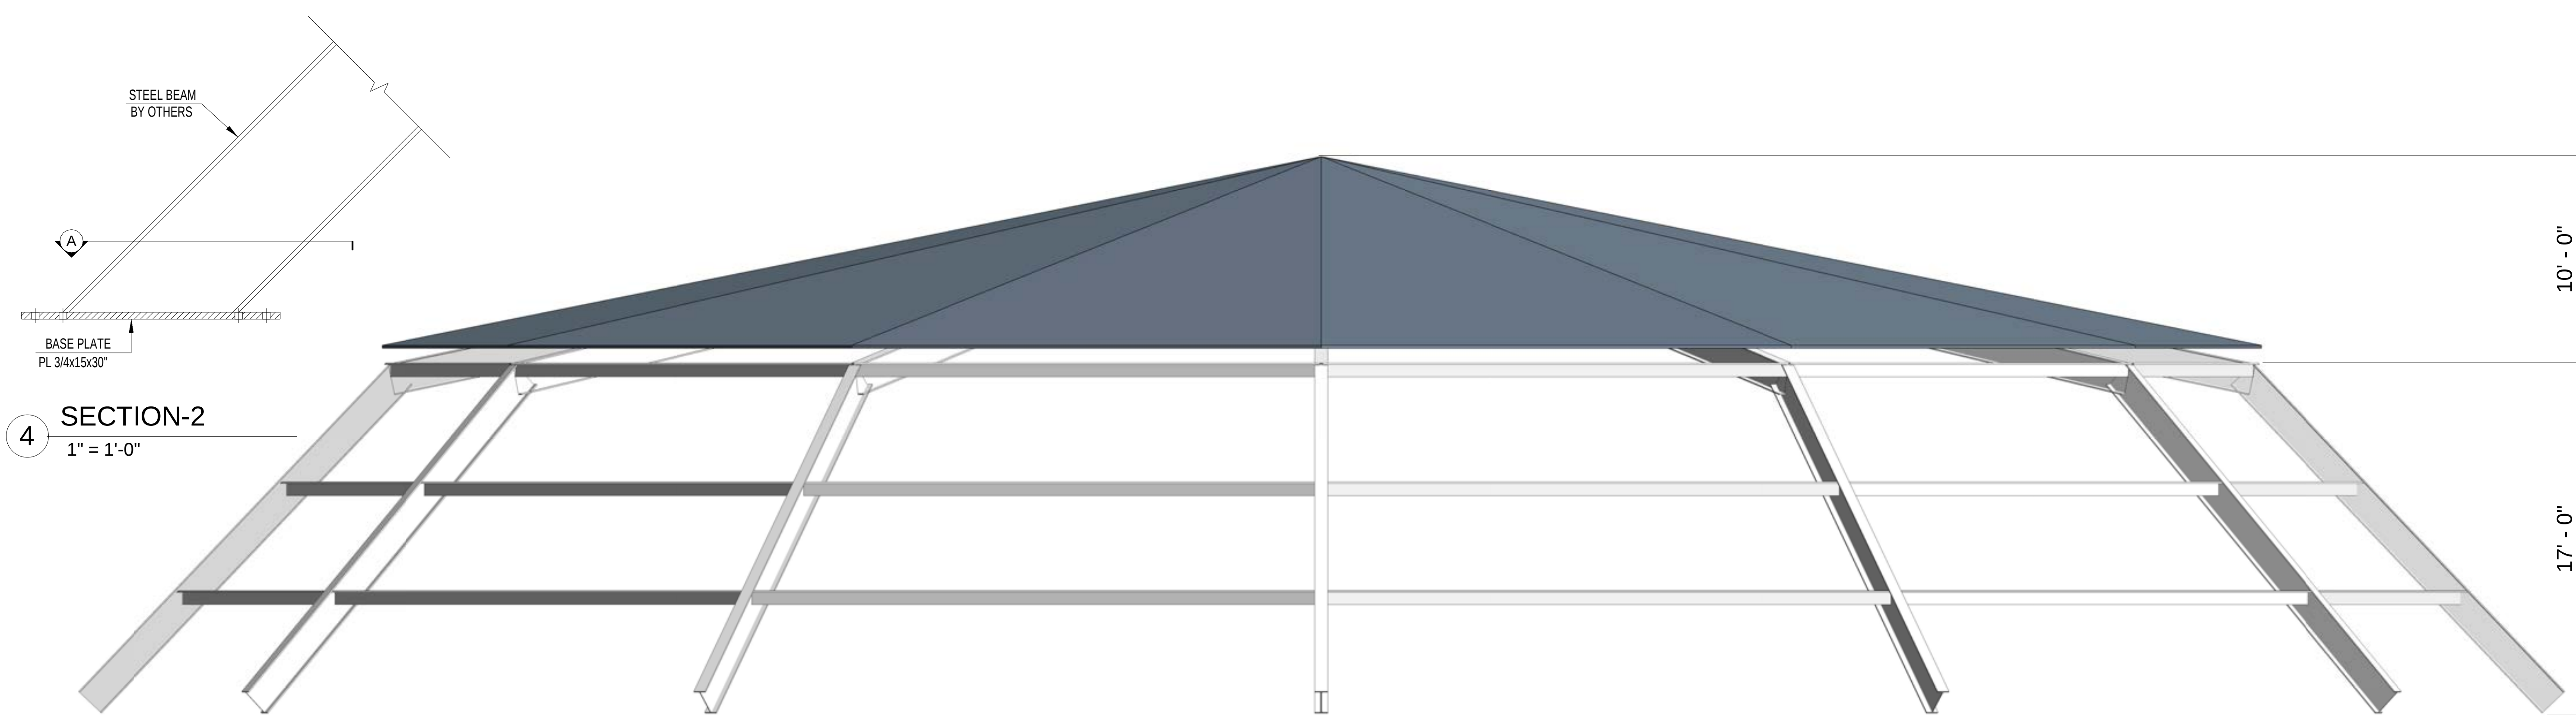

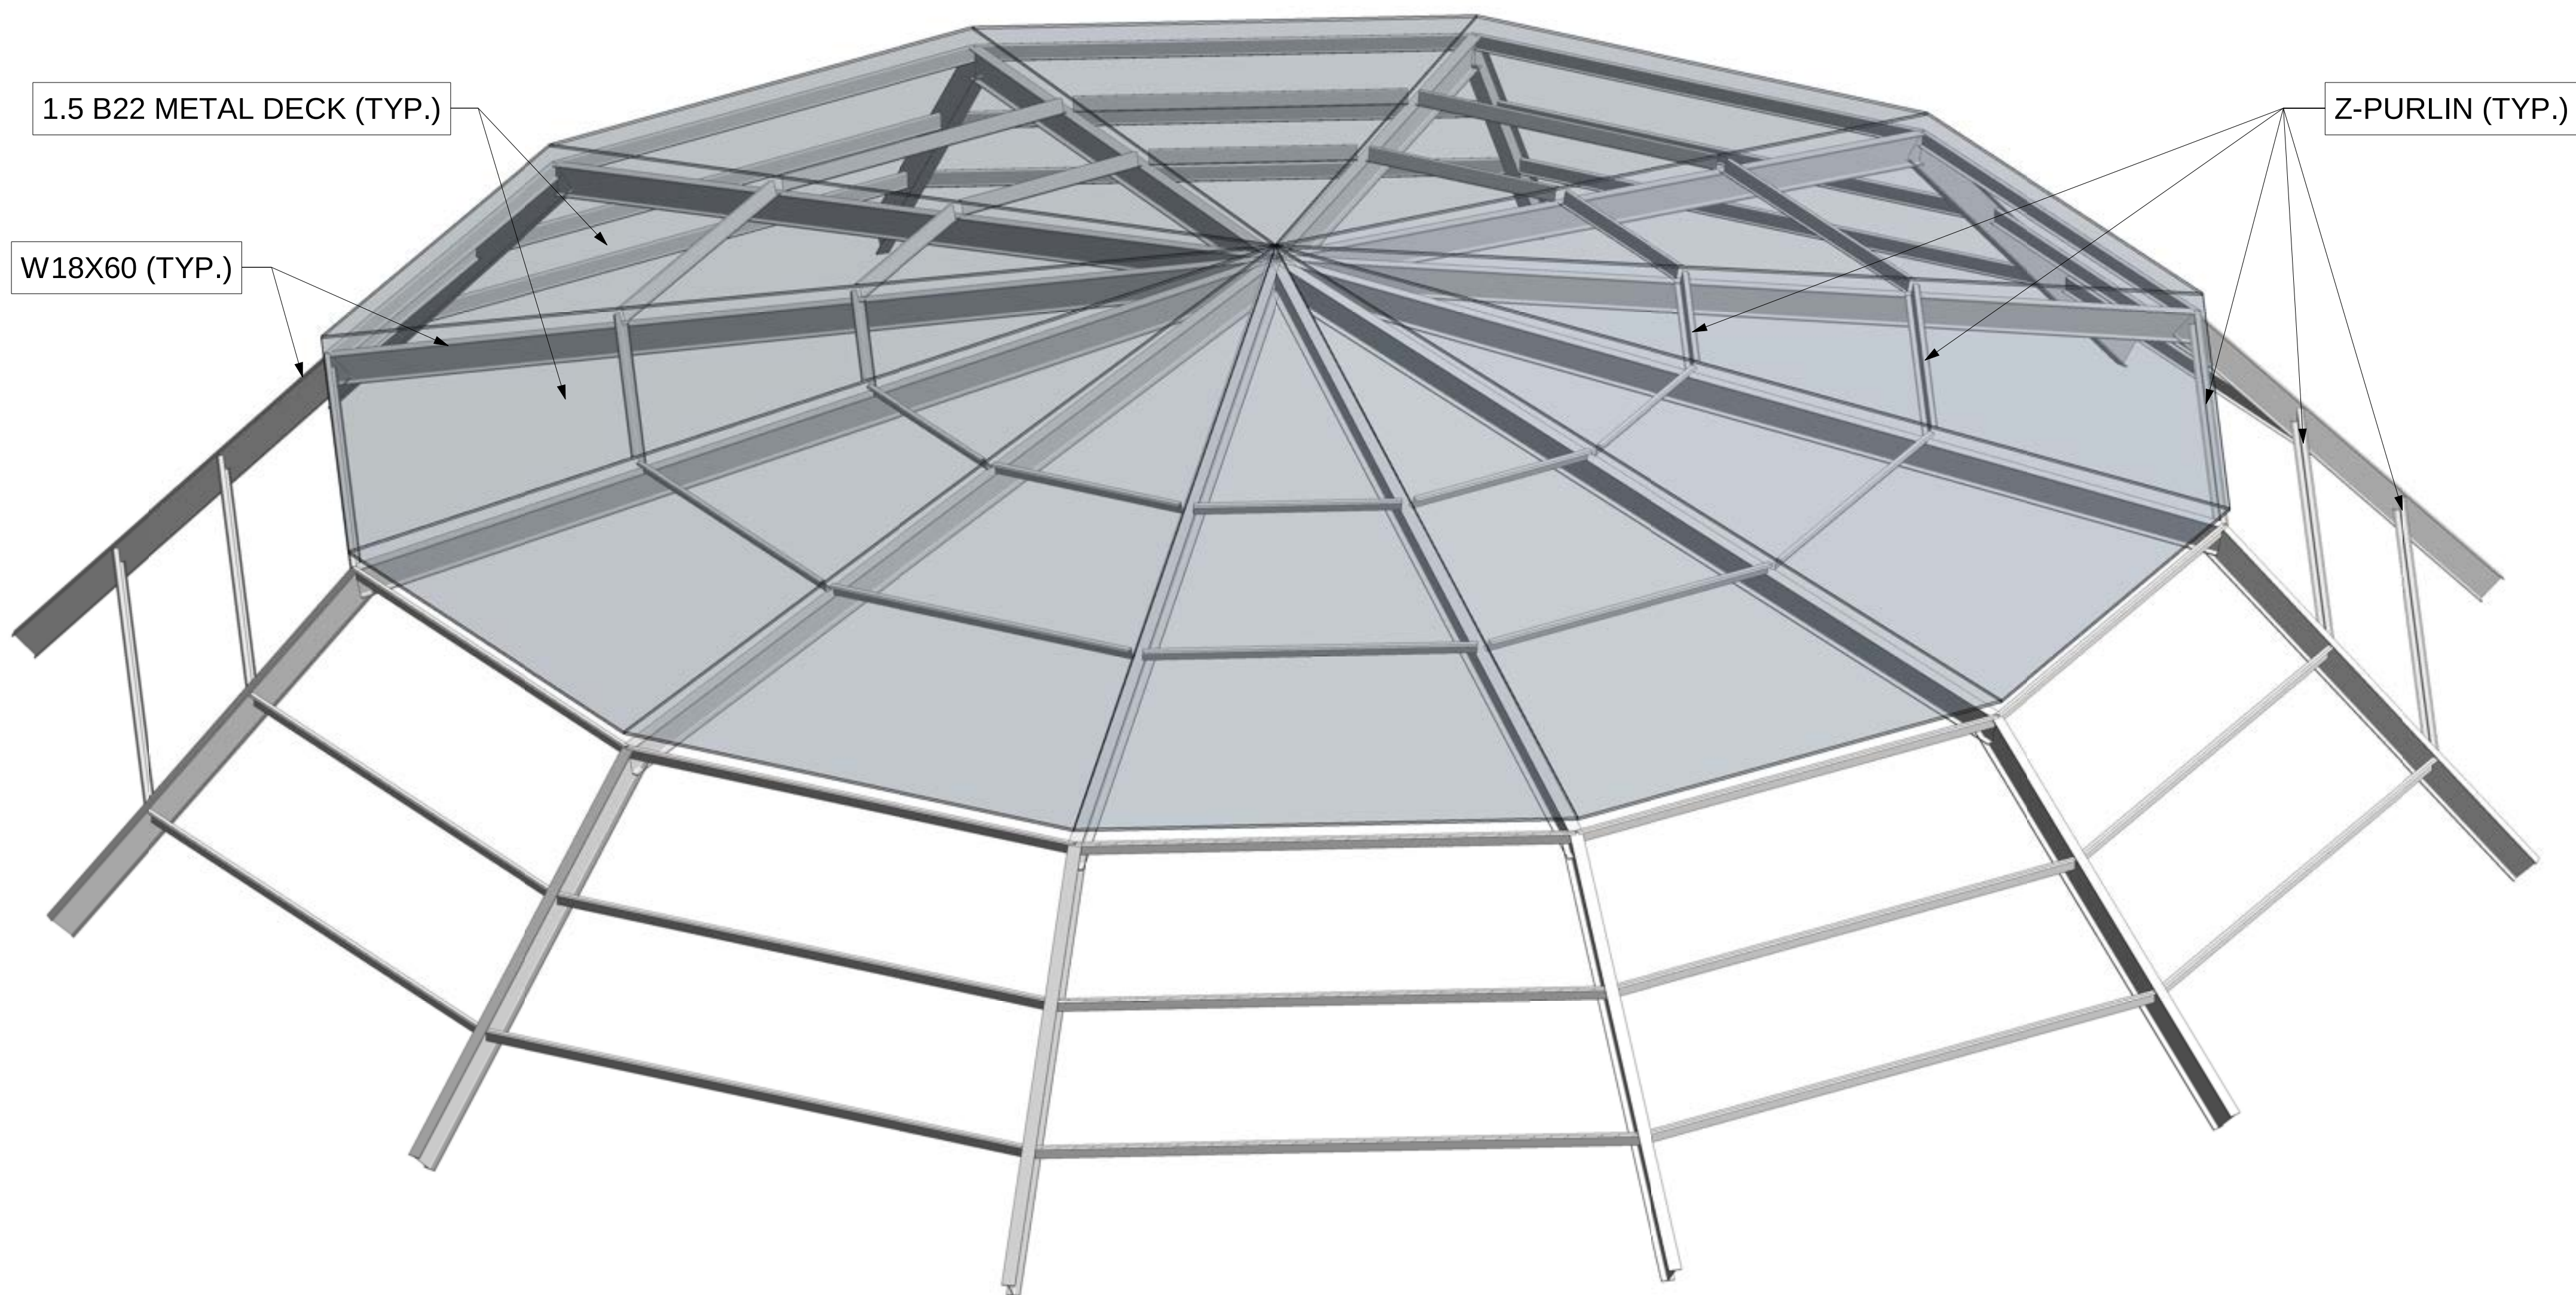

1 3D VIEW

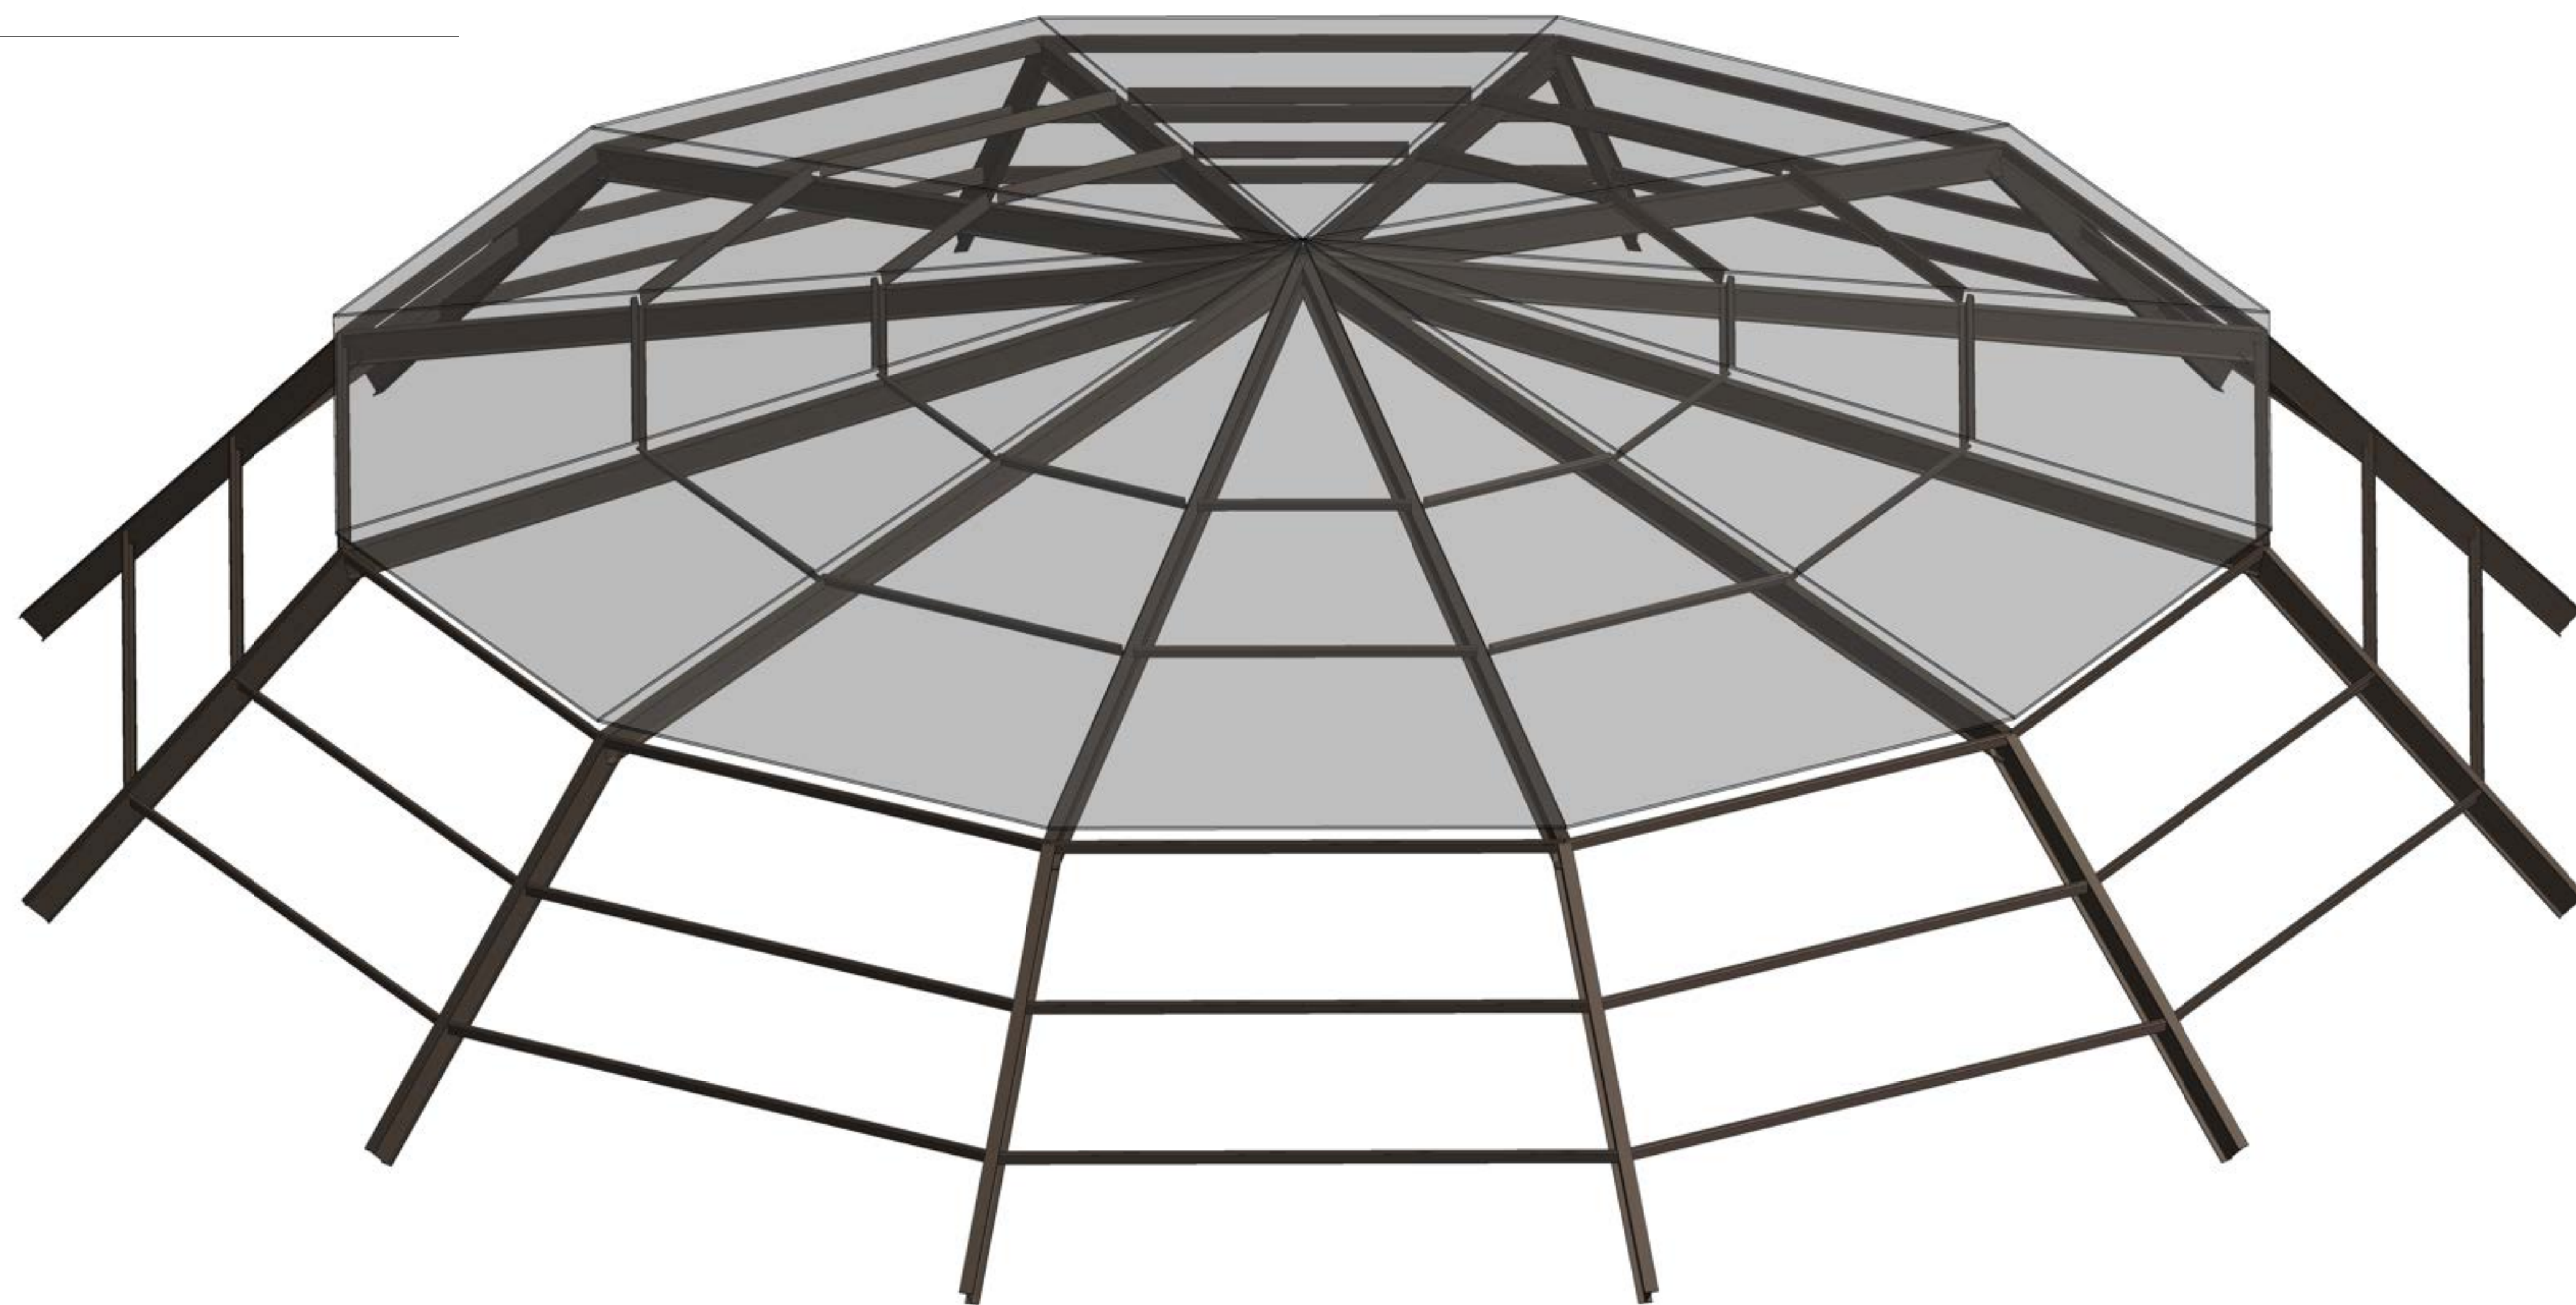

2 3D VIEW